

Exires 11/30/2018

# MacLaren Residence


51 FAIRVIEW LANE  
SPRINGFIELD IL

Architect:  
Robert E. Edmonds  
7158 Waterman Ave  
St. Louis, MO 63130  
314-324-9333  
reedmonds@yahoo.com



**SOUTH ELEVATION**

SCALE : 1/4" = 1'-0"

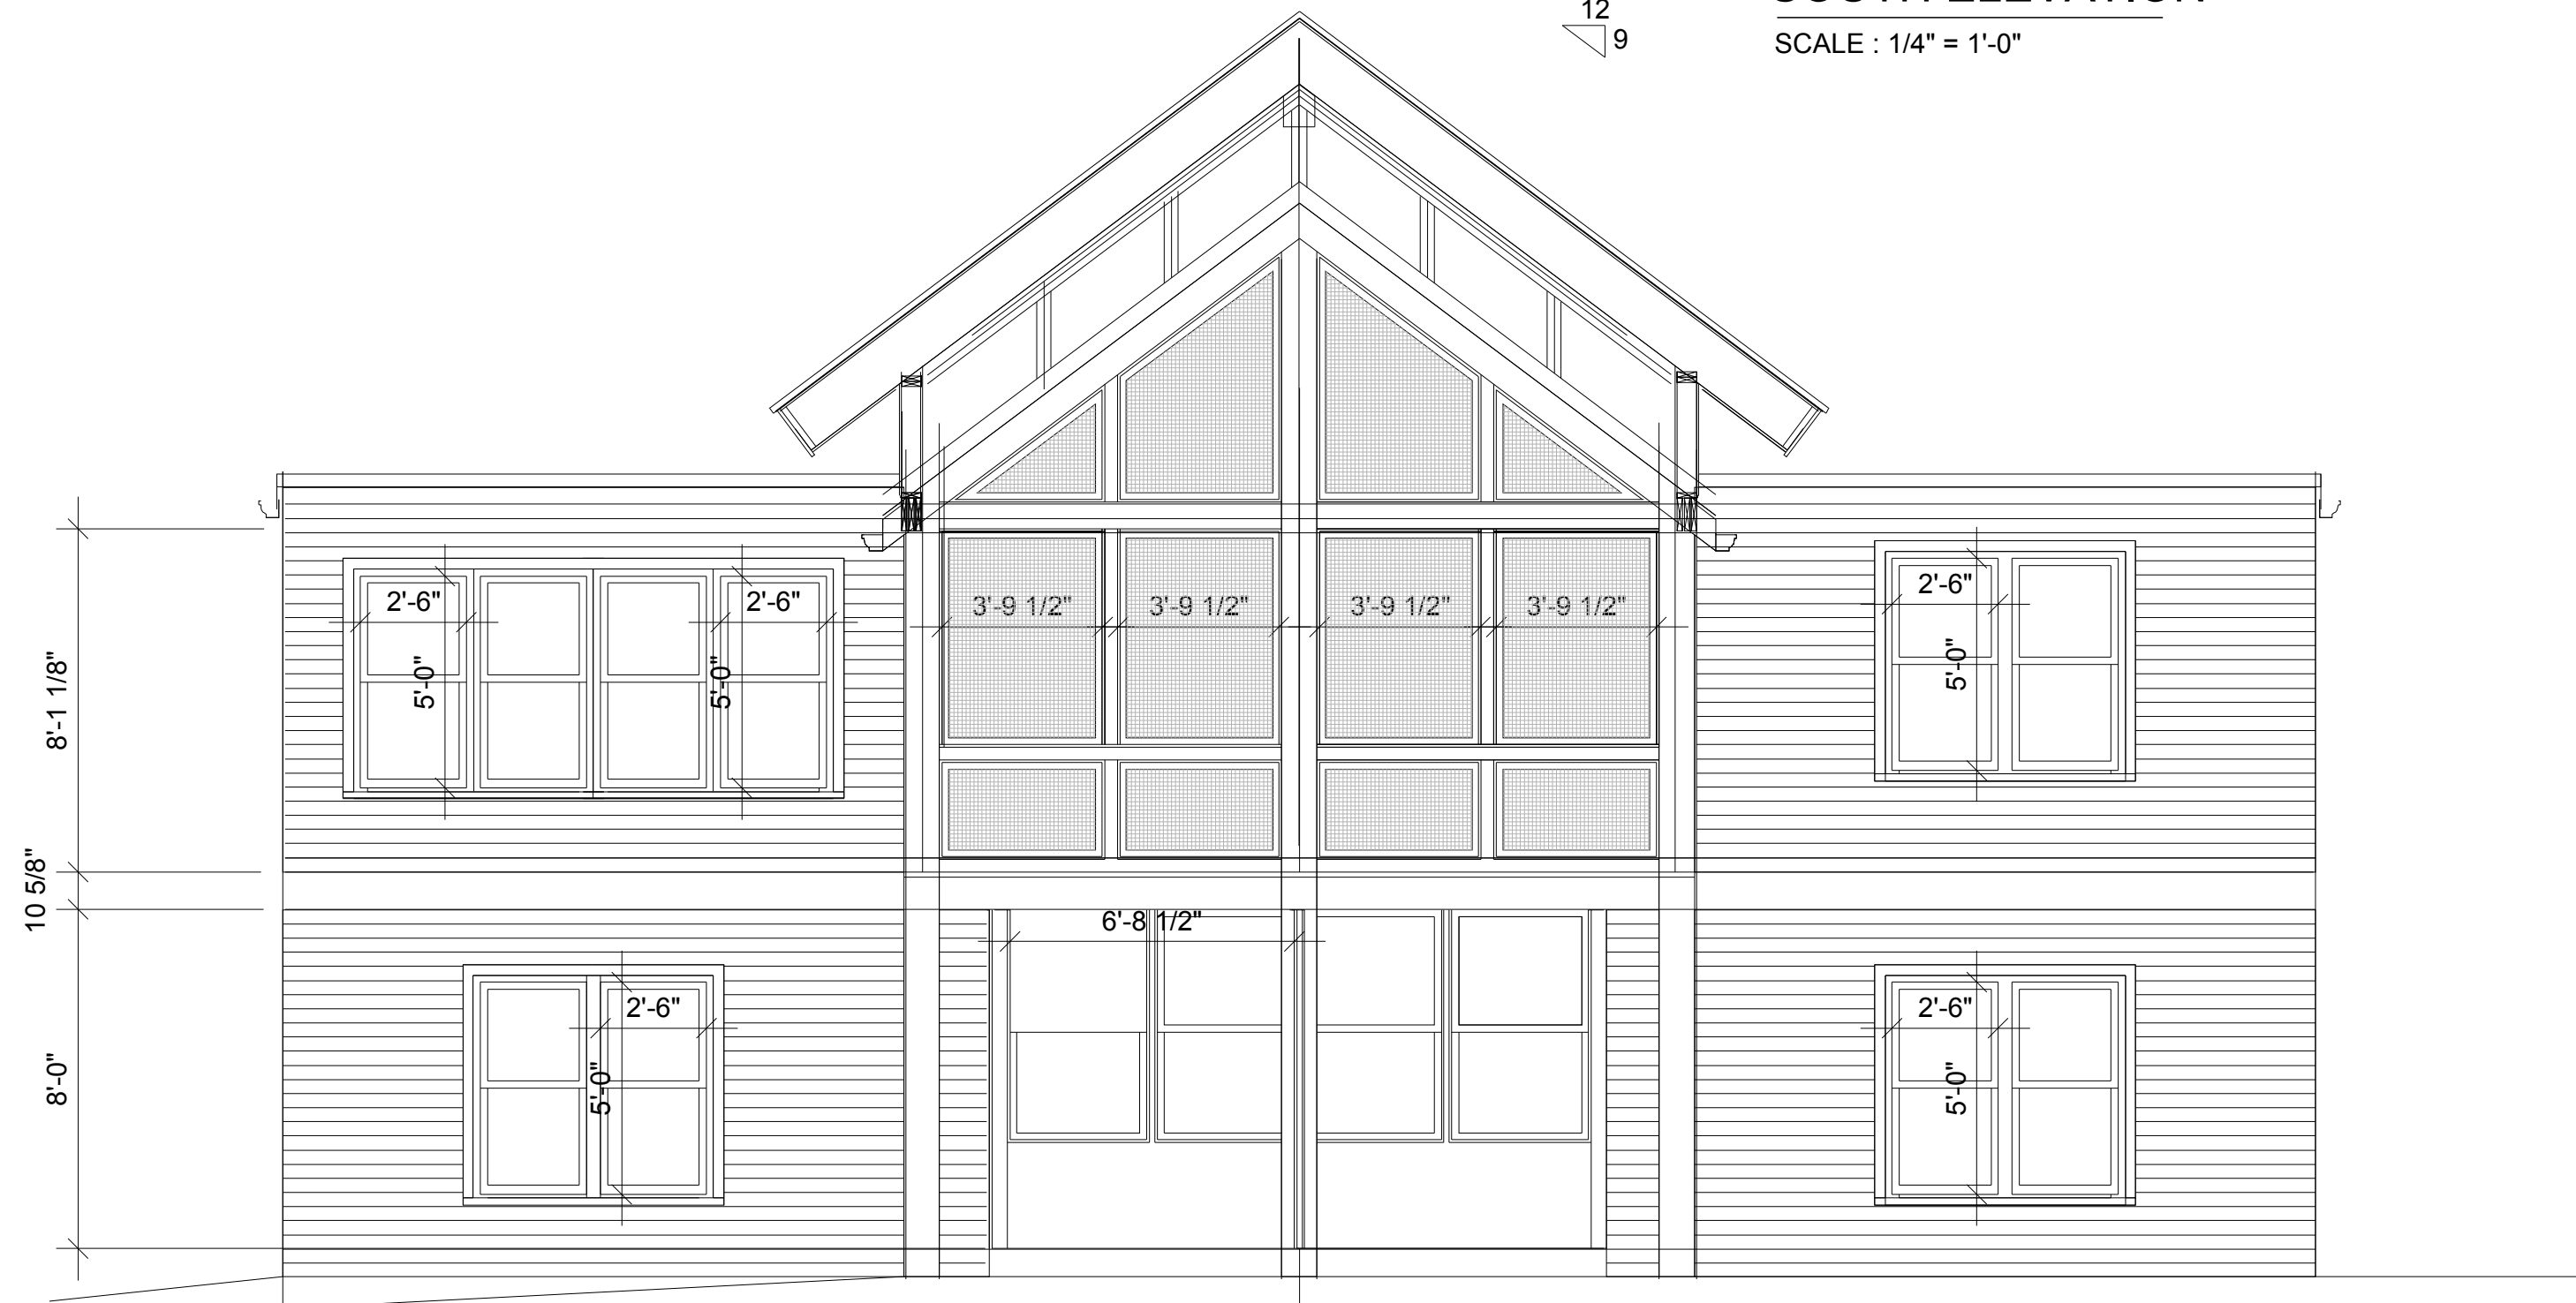

**WEST ELEVATION**

SCALE 1/4" = 1'-0"