


**NORTH ELEVATION**  
SCALE: 1/4" = 1'-0"

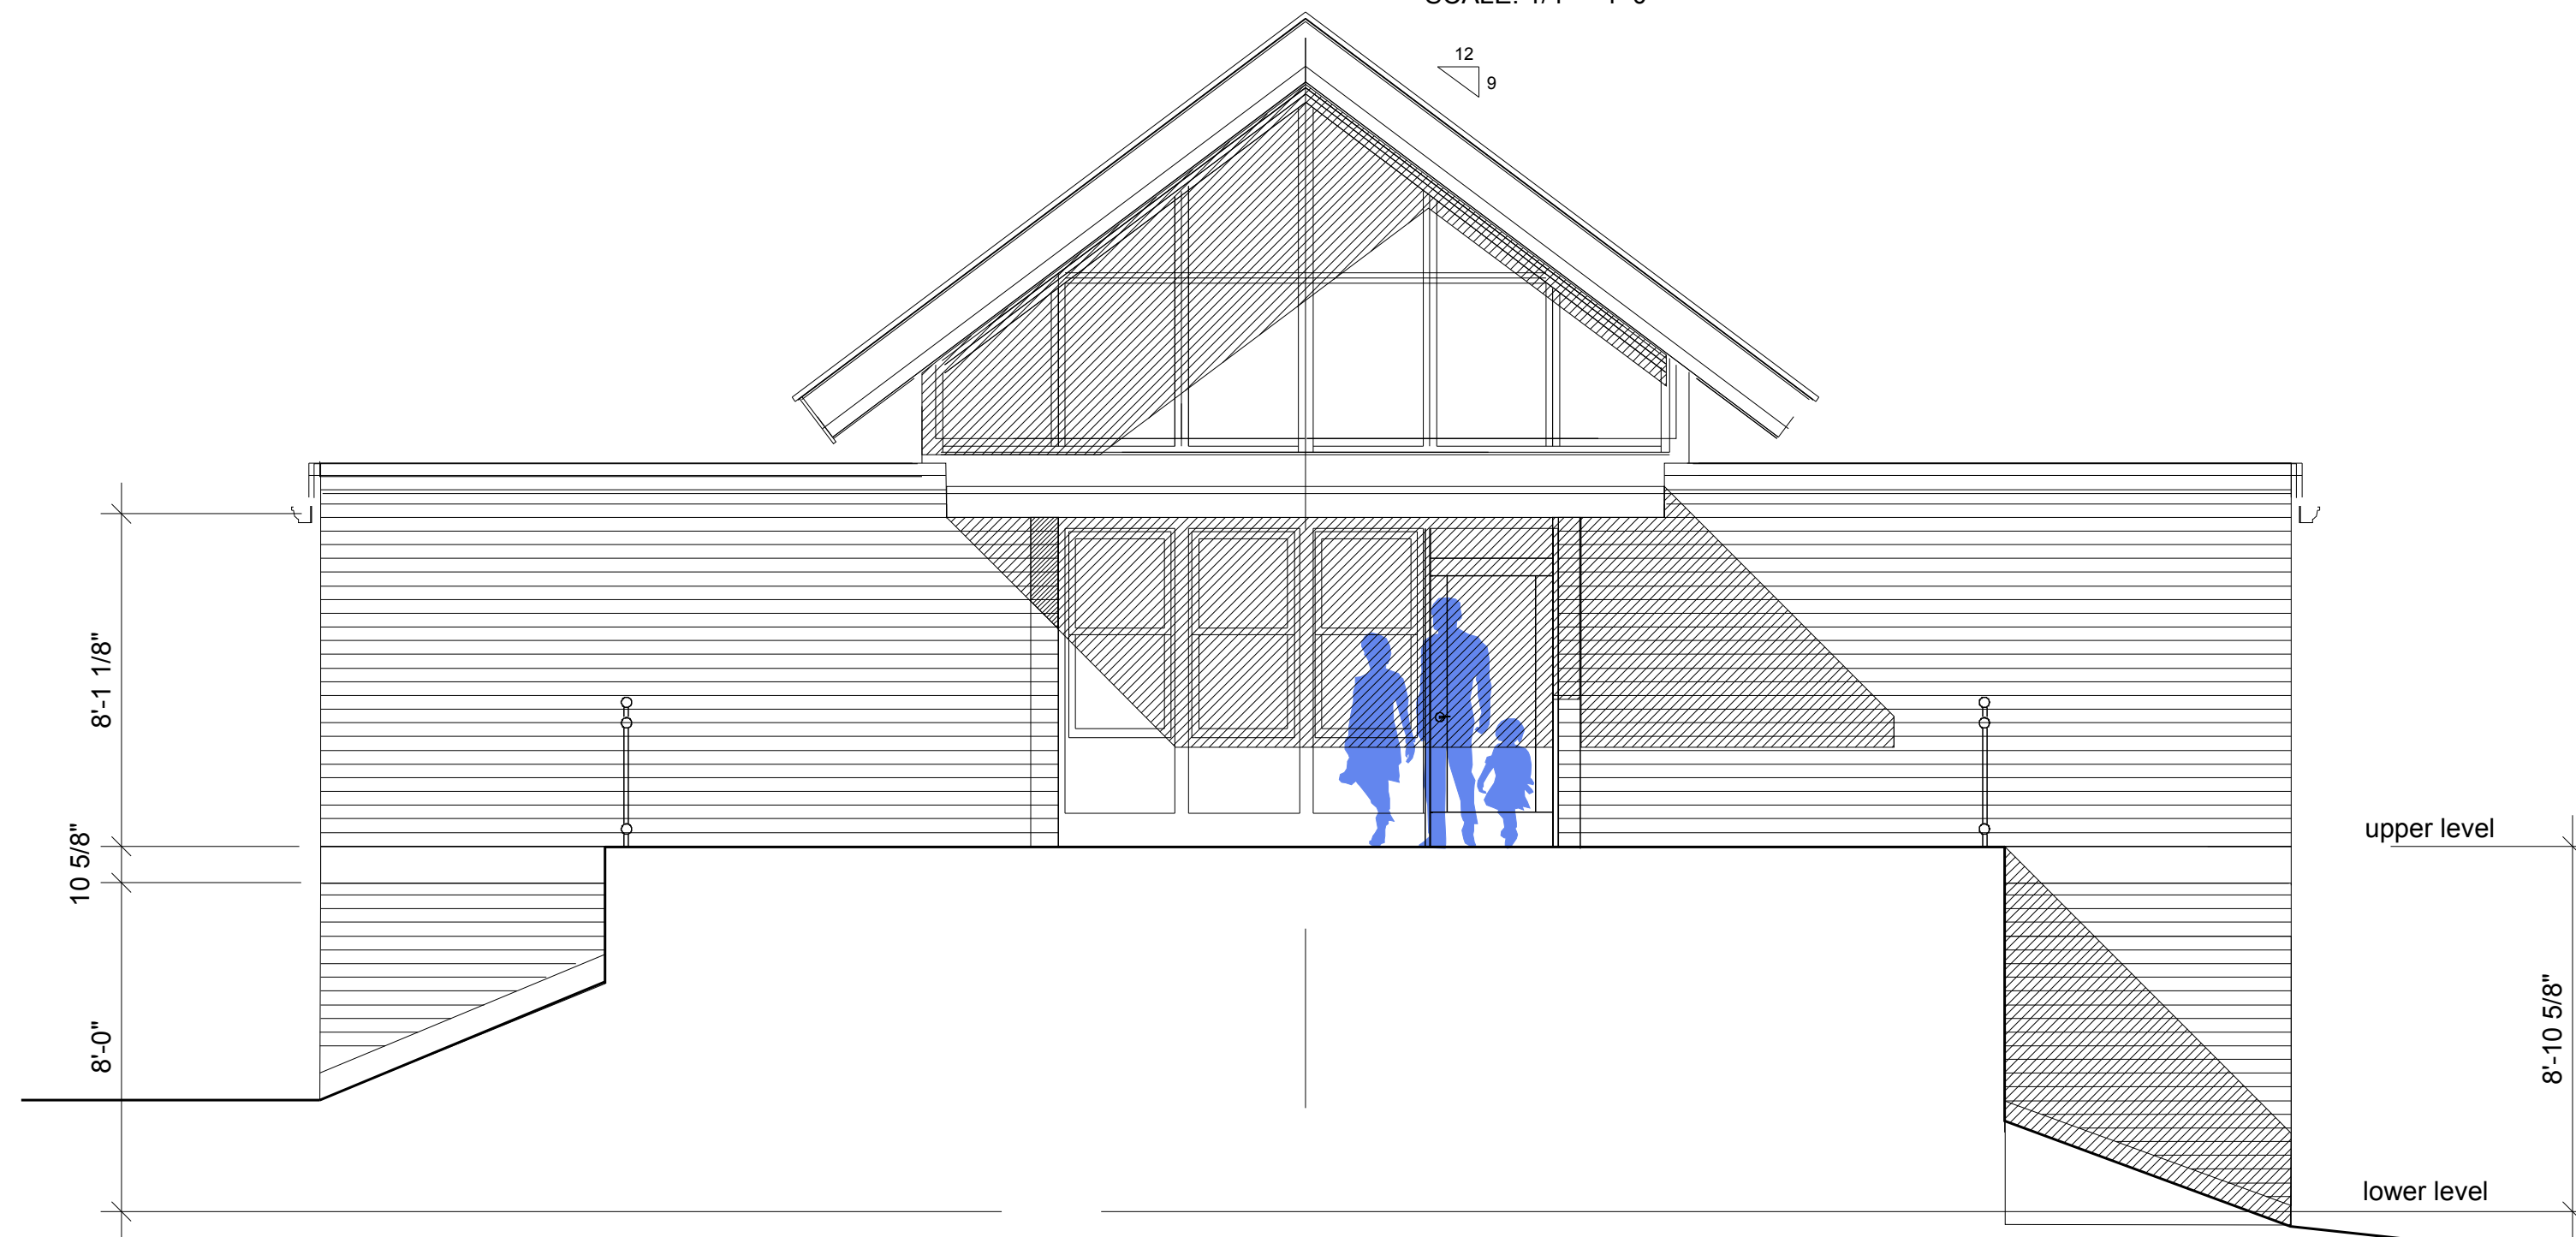

**EAST ELEVATION**  
SCALE 1/4" = 1'-0"

Exires 11/30/2018

**MacLaren  
Residence**

51 FAIRVIEW LANE  
SPRINGFIELD IL

Architect:  
Robert E. Edmonds  
7158 Waterman Ave  
St. Louis, MO 63130  
314-324-9333  
reedmonds@yahoo.com