


MacLaren Residence

51 FAIRVIEW LANE
SPRINGFIELD IL

Architect:
Robert E. Edmonds
7158 Waterman Ave
St. Louis, MO 63130
314-324-9333
reedmonds@yahoo.com

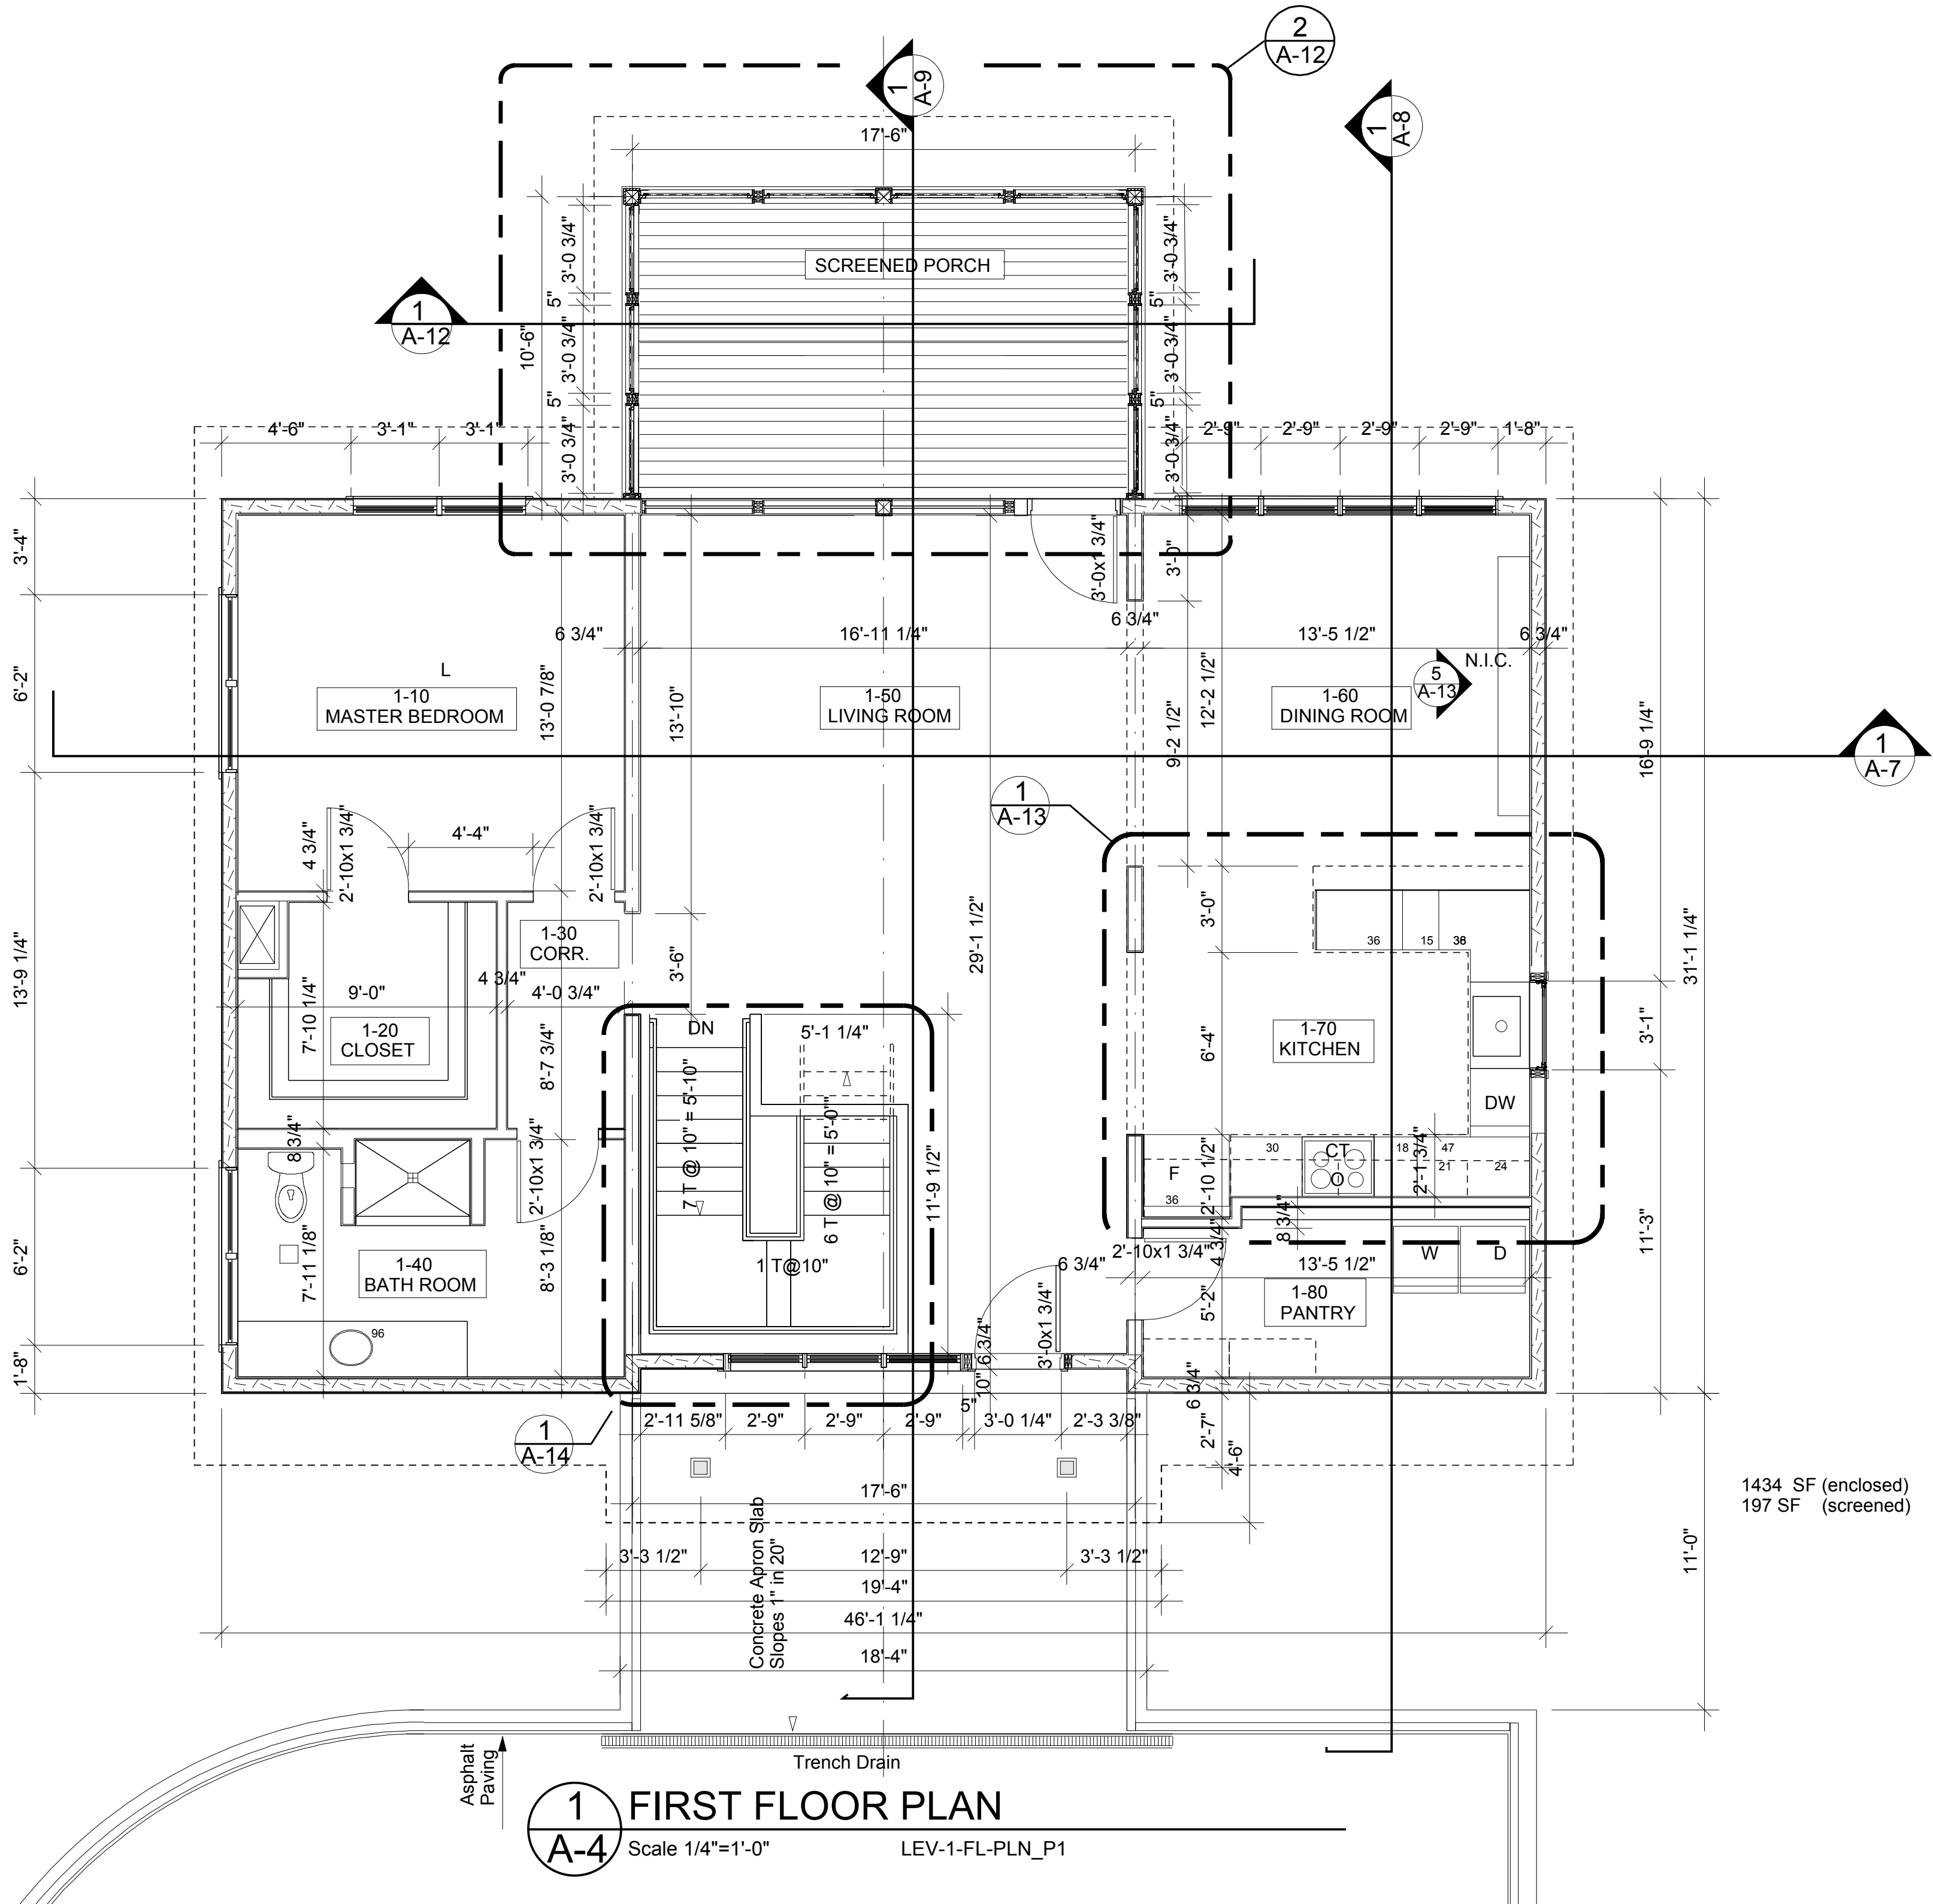

1434 SF (enclosed)
197 SF (screened)

1 FIRST FLOOR PLAN

A-4 Scale 1/4"=1'-0"

LEV-1-FL-PLN_P1

A-4

FIRST FLOOR PLAN