



# MacLaren Residence

51 FAIRVIEW LANE  
SPRINGFIELD IL

Architect:  
Robert E. Edmonds  
7158 Waterman Ave  
St. Louis, MO 63130  
314-324-9333  
reedmonds@yahoo.com

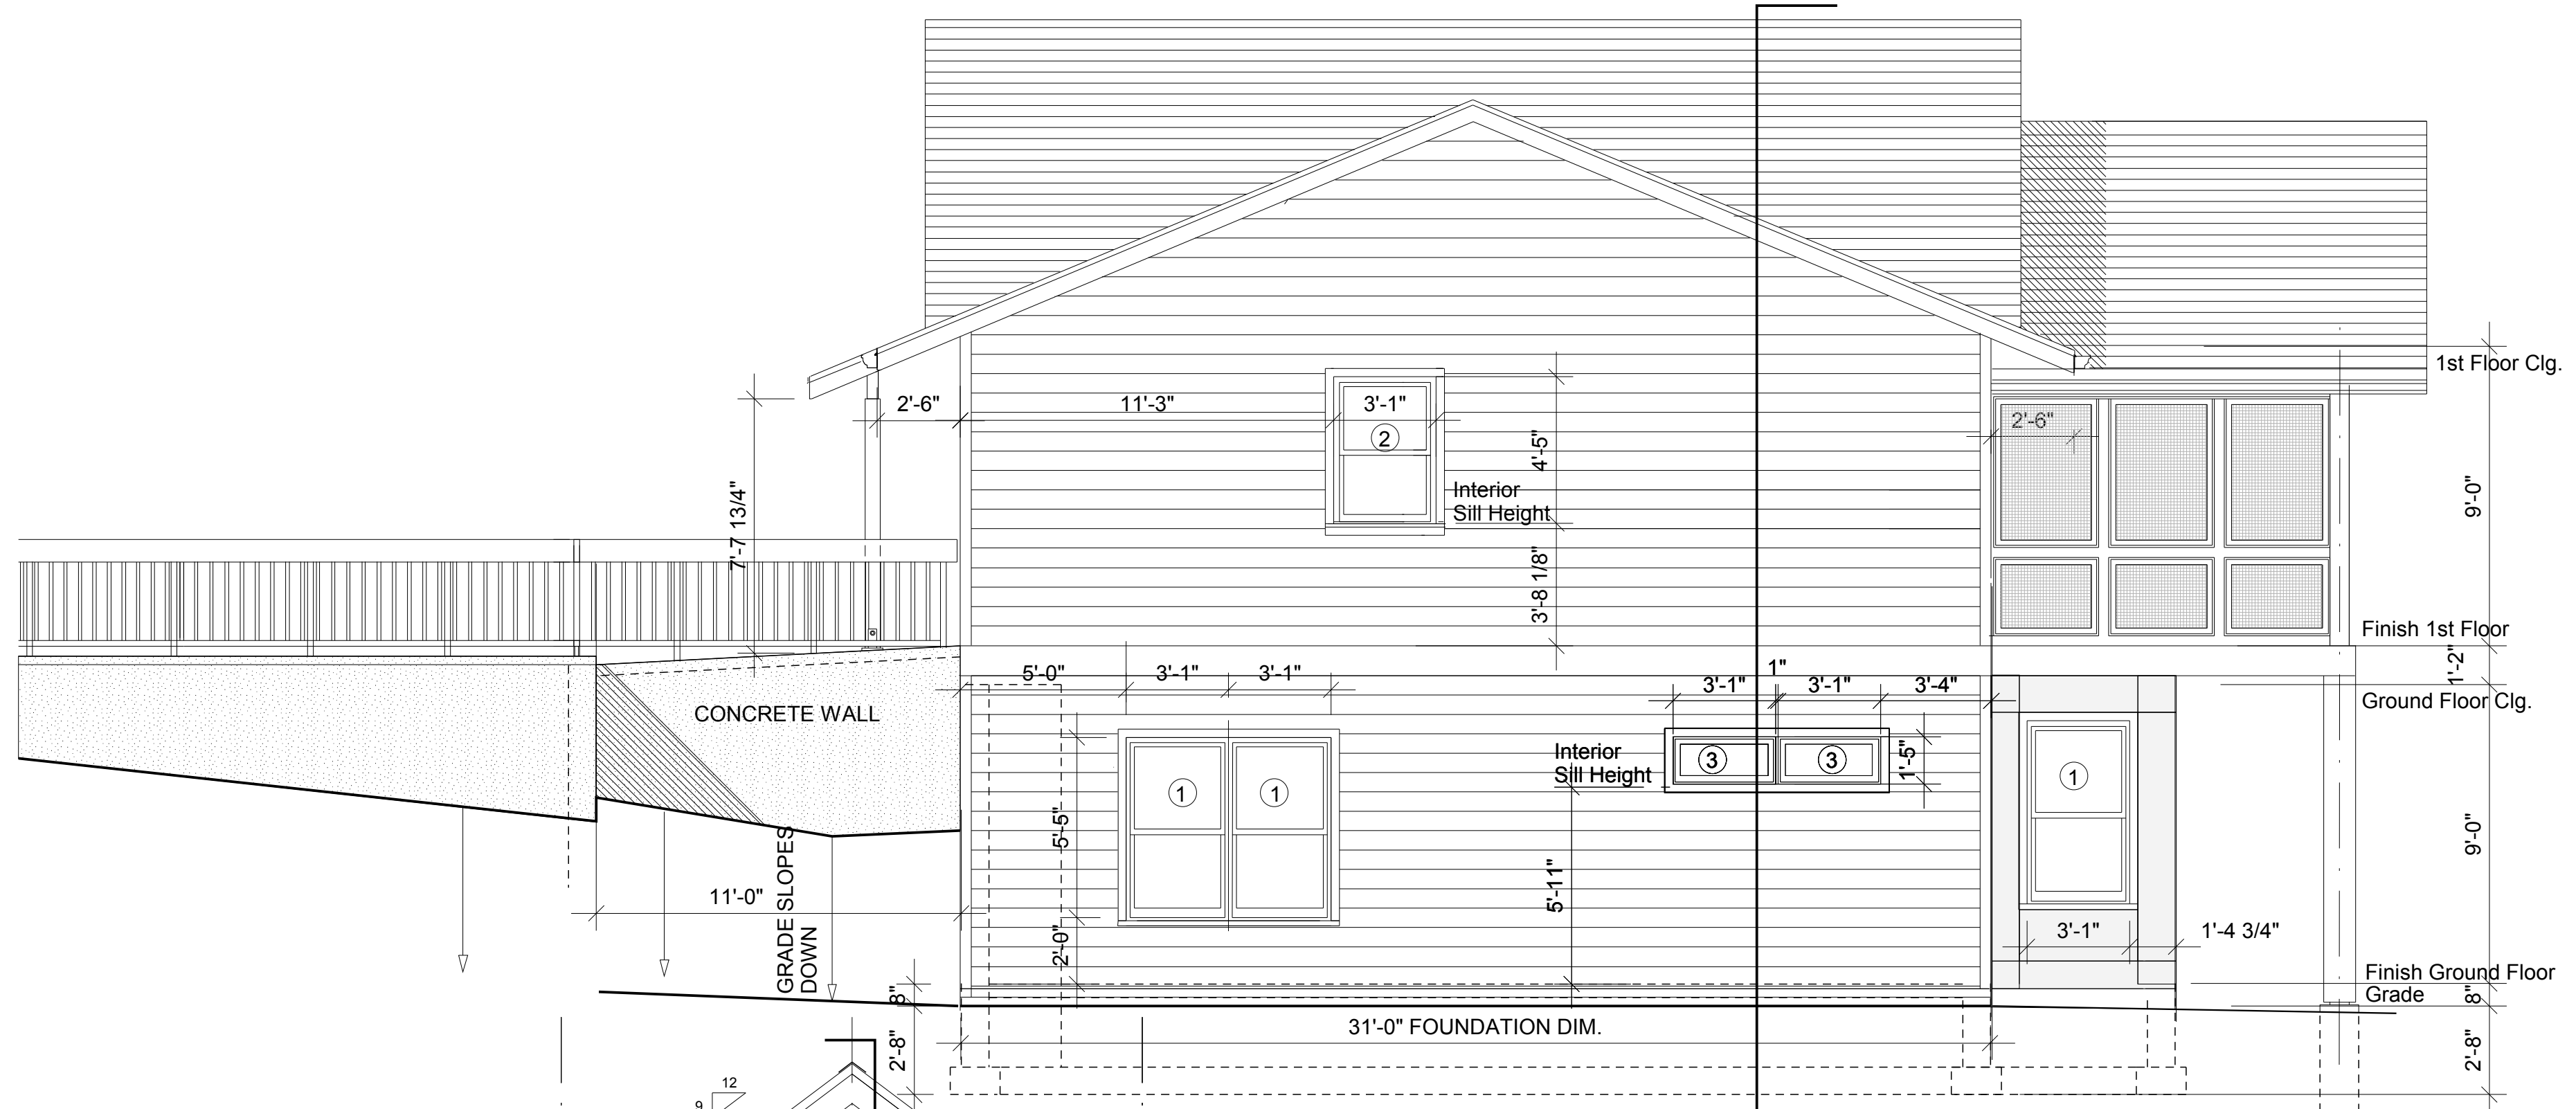

**1 NORTH ELEVATION**  
Scale 1/4"=1'-0" NORTH --ELEV-BLDG-SECT

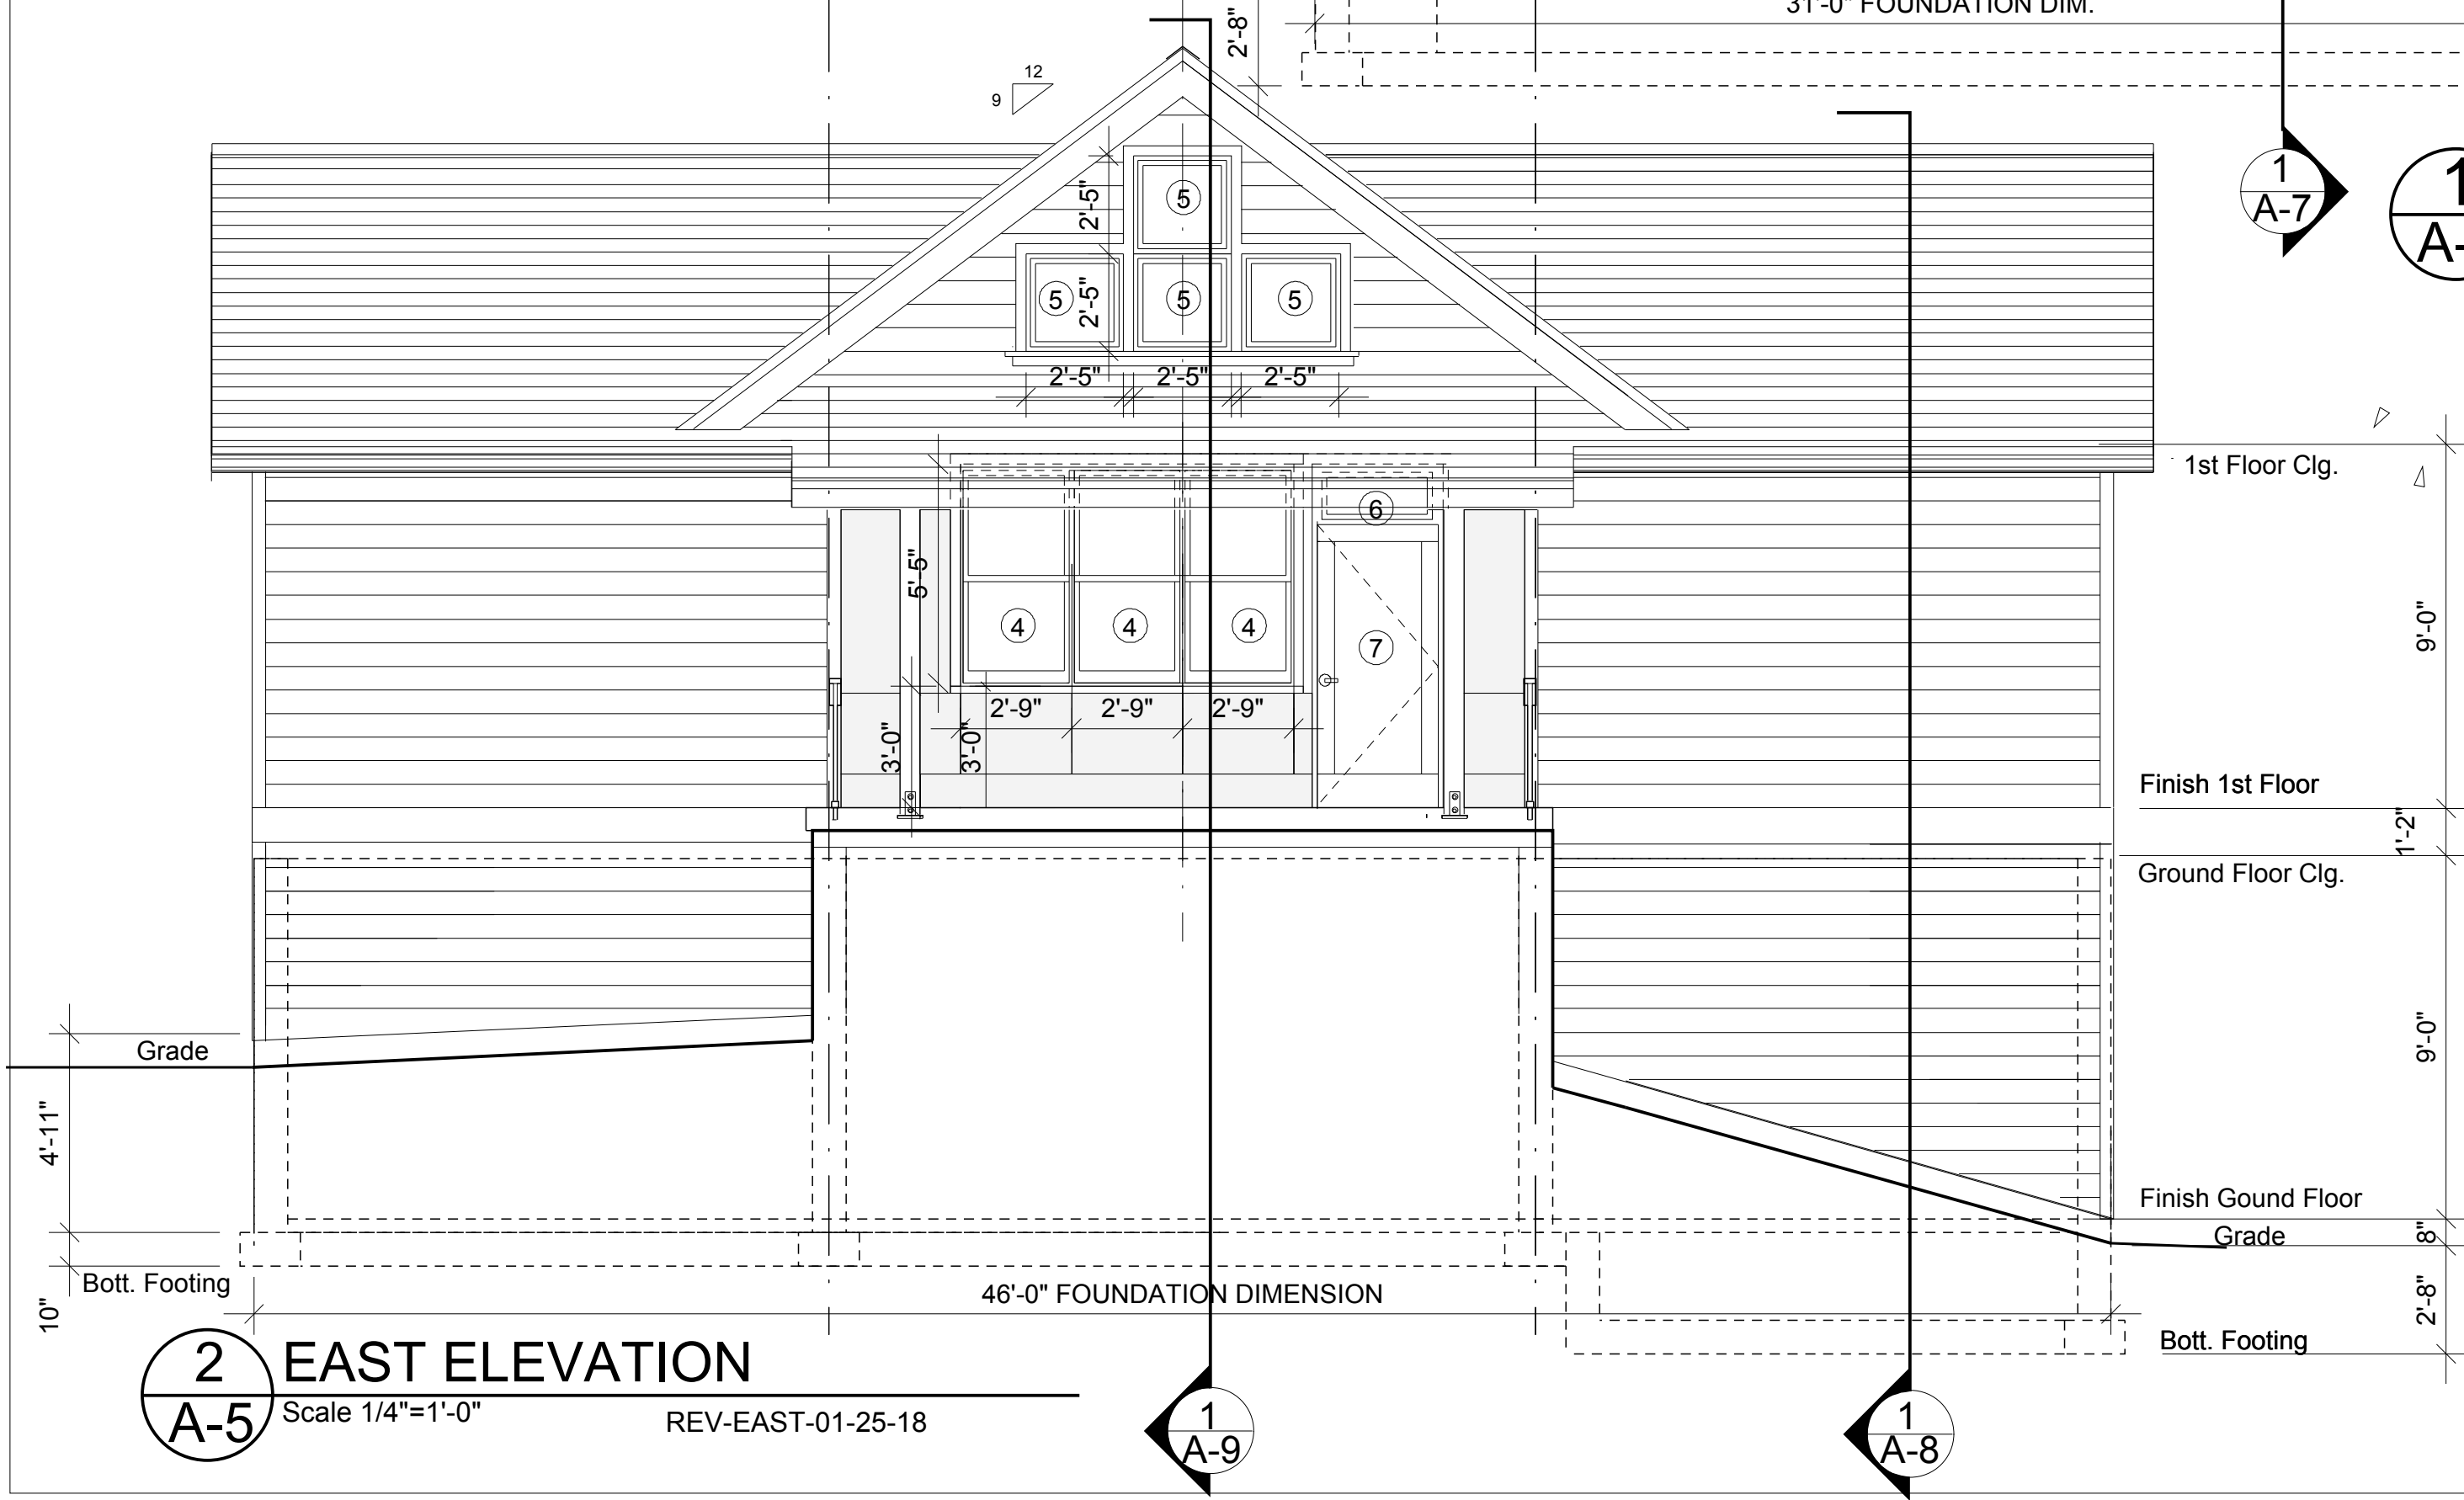

**2 EAST ELEVATION**  
Scale 1/4"=1'-0" REV-EAST-01-25-18

WINDOW SCHEDULE		
1	DOUBLE HUNG	3'-1" x 5'-5"
2	DOUBLE HUNG	3'-1" x 4'-5"
3	FIXED TRANSOM	3'-1" x 1'-5"
4	DOUBLE HUNG	2'-9" x 5'-5"
5	FIXED TRANSOM	2'-5" x 2'-5"
6	FIXED TRANSOM	2'-9" x 1'-2"
7	GLAZED ENTRY DOOR	3'-0" x 6'-8"

**A-5**  
ELEVS. EAST & NORTH