

WINDOW SCHEDULE


1	DOUBLE HUNG	3'-1" x 5'-5"
2	DOUBLE HUNG	2'-9" x 4'-5"
3	FIXED TRANSOM	3'-1" x 1'-5"
4	DOUBLE HUNG	2'-9" x 5'-5"
5	FIXED TRANSOM	2'-5" x 2'-5"
6	FIXED TRANSOM	2'-9" x 1'-2"
7	GLAZED ENTRY DOOR	3'-0" x 6'-8"

Exires 11/30/2018


MacLaren Residence

51 FAIRVIEW LANE
SPRINGFIELD IL

Architect:
Robert E. Edmonds
7158 Waterman Ave
St. Louis, MO 63130
314-324-9333
reedmonds@yahoo.com

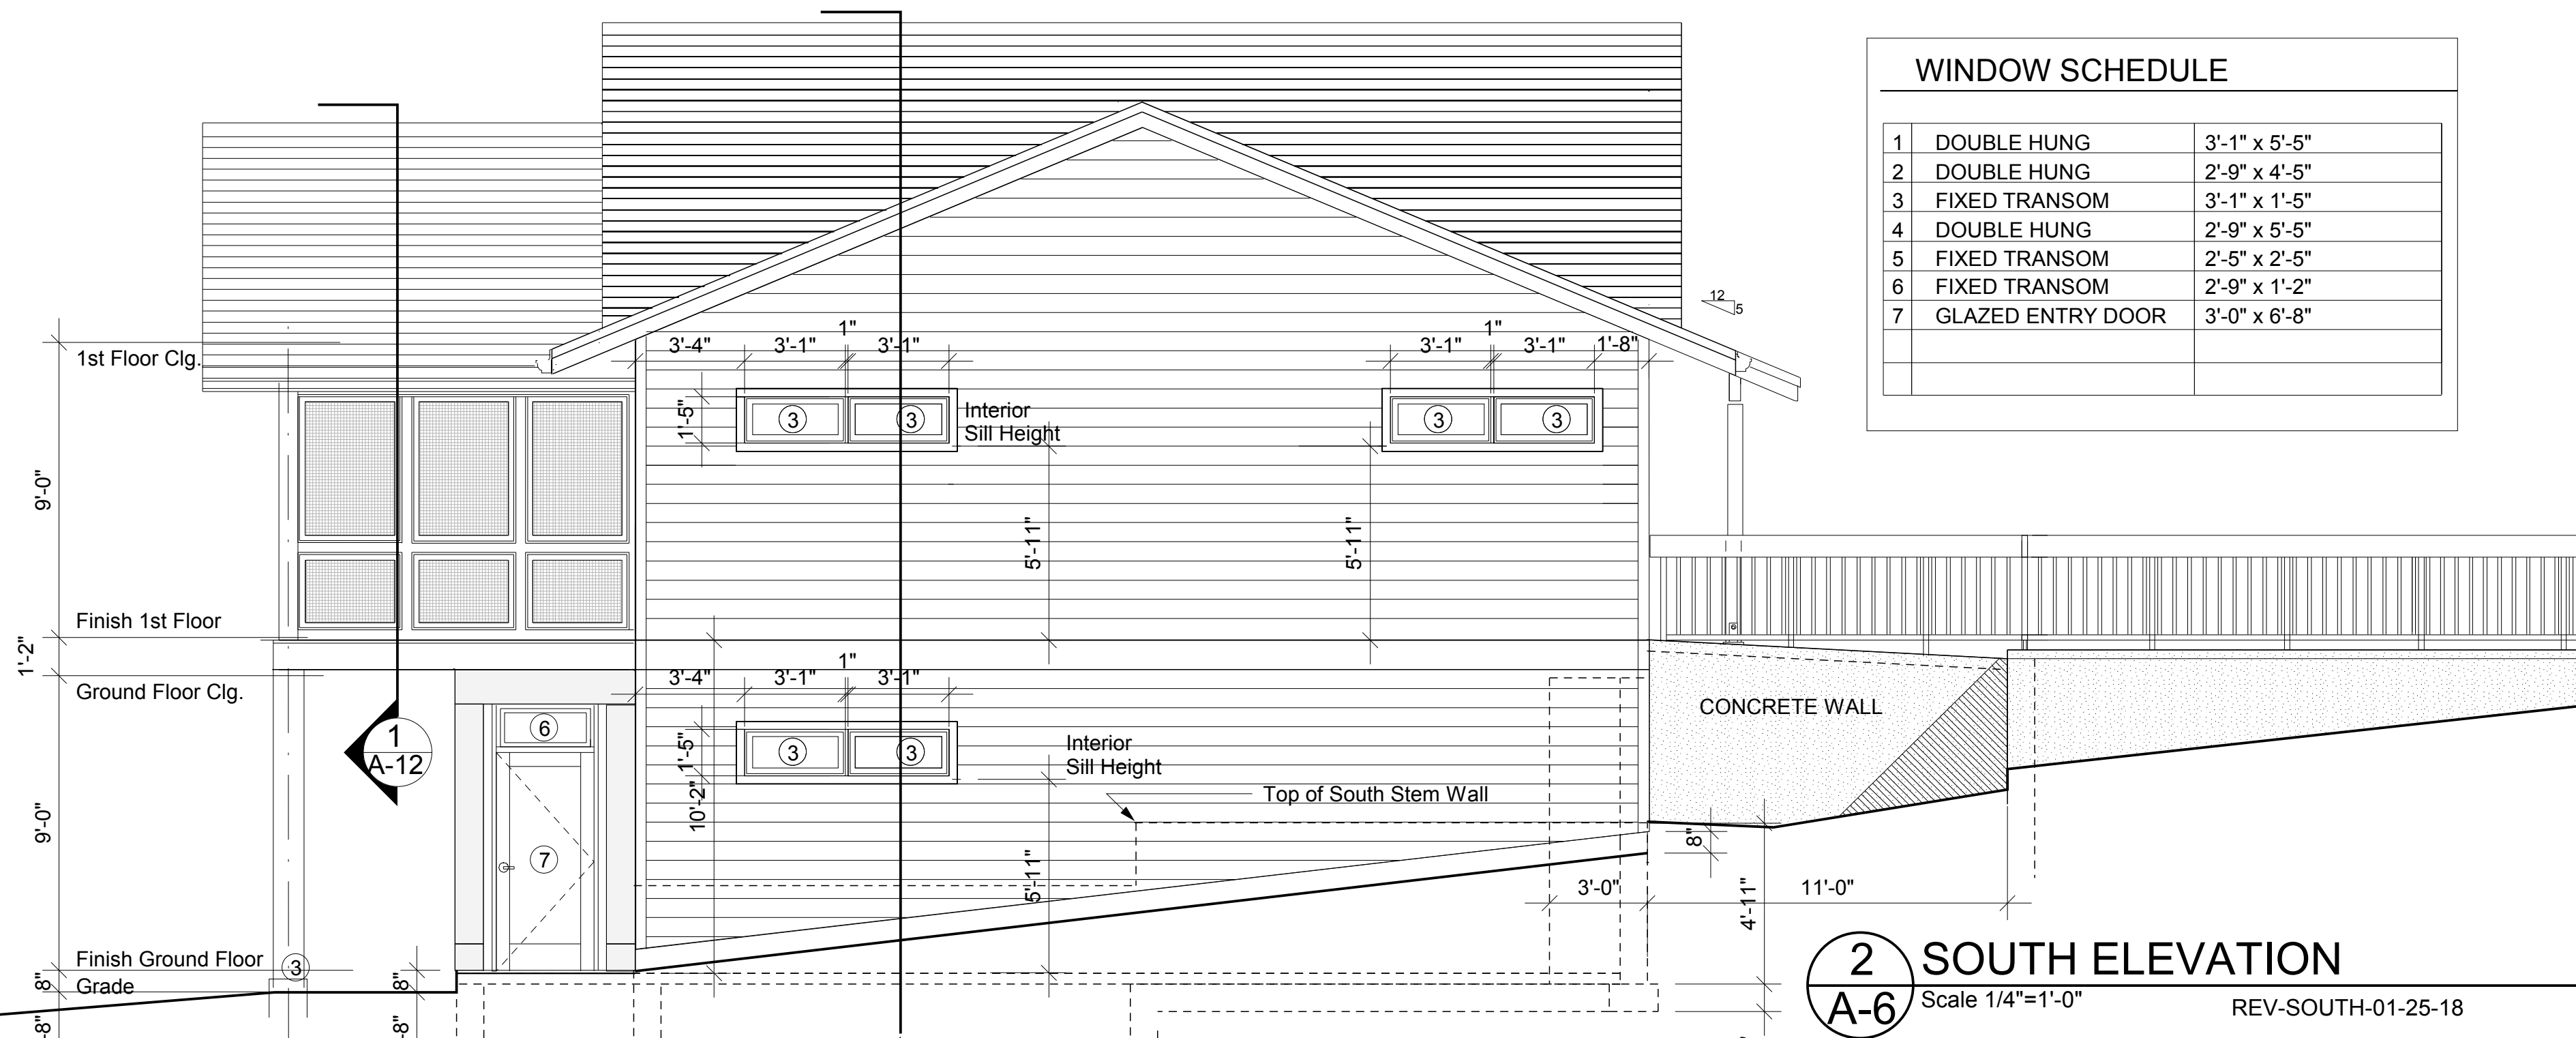

2 SOUTH ELEVATION
Scale 1/4"=1'-0" REV-SOUTH-01-25-18

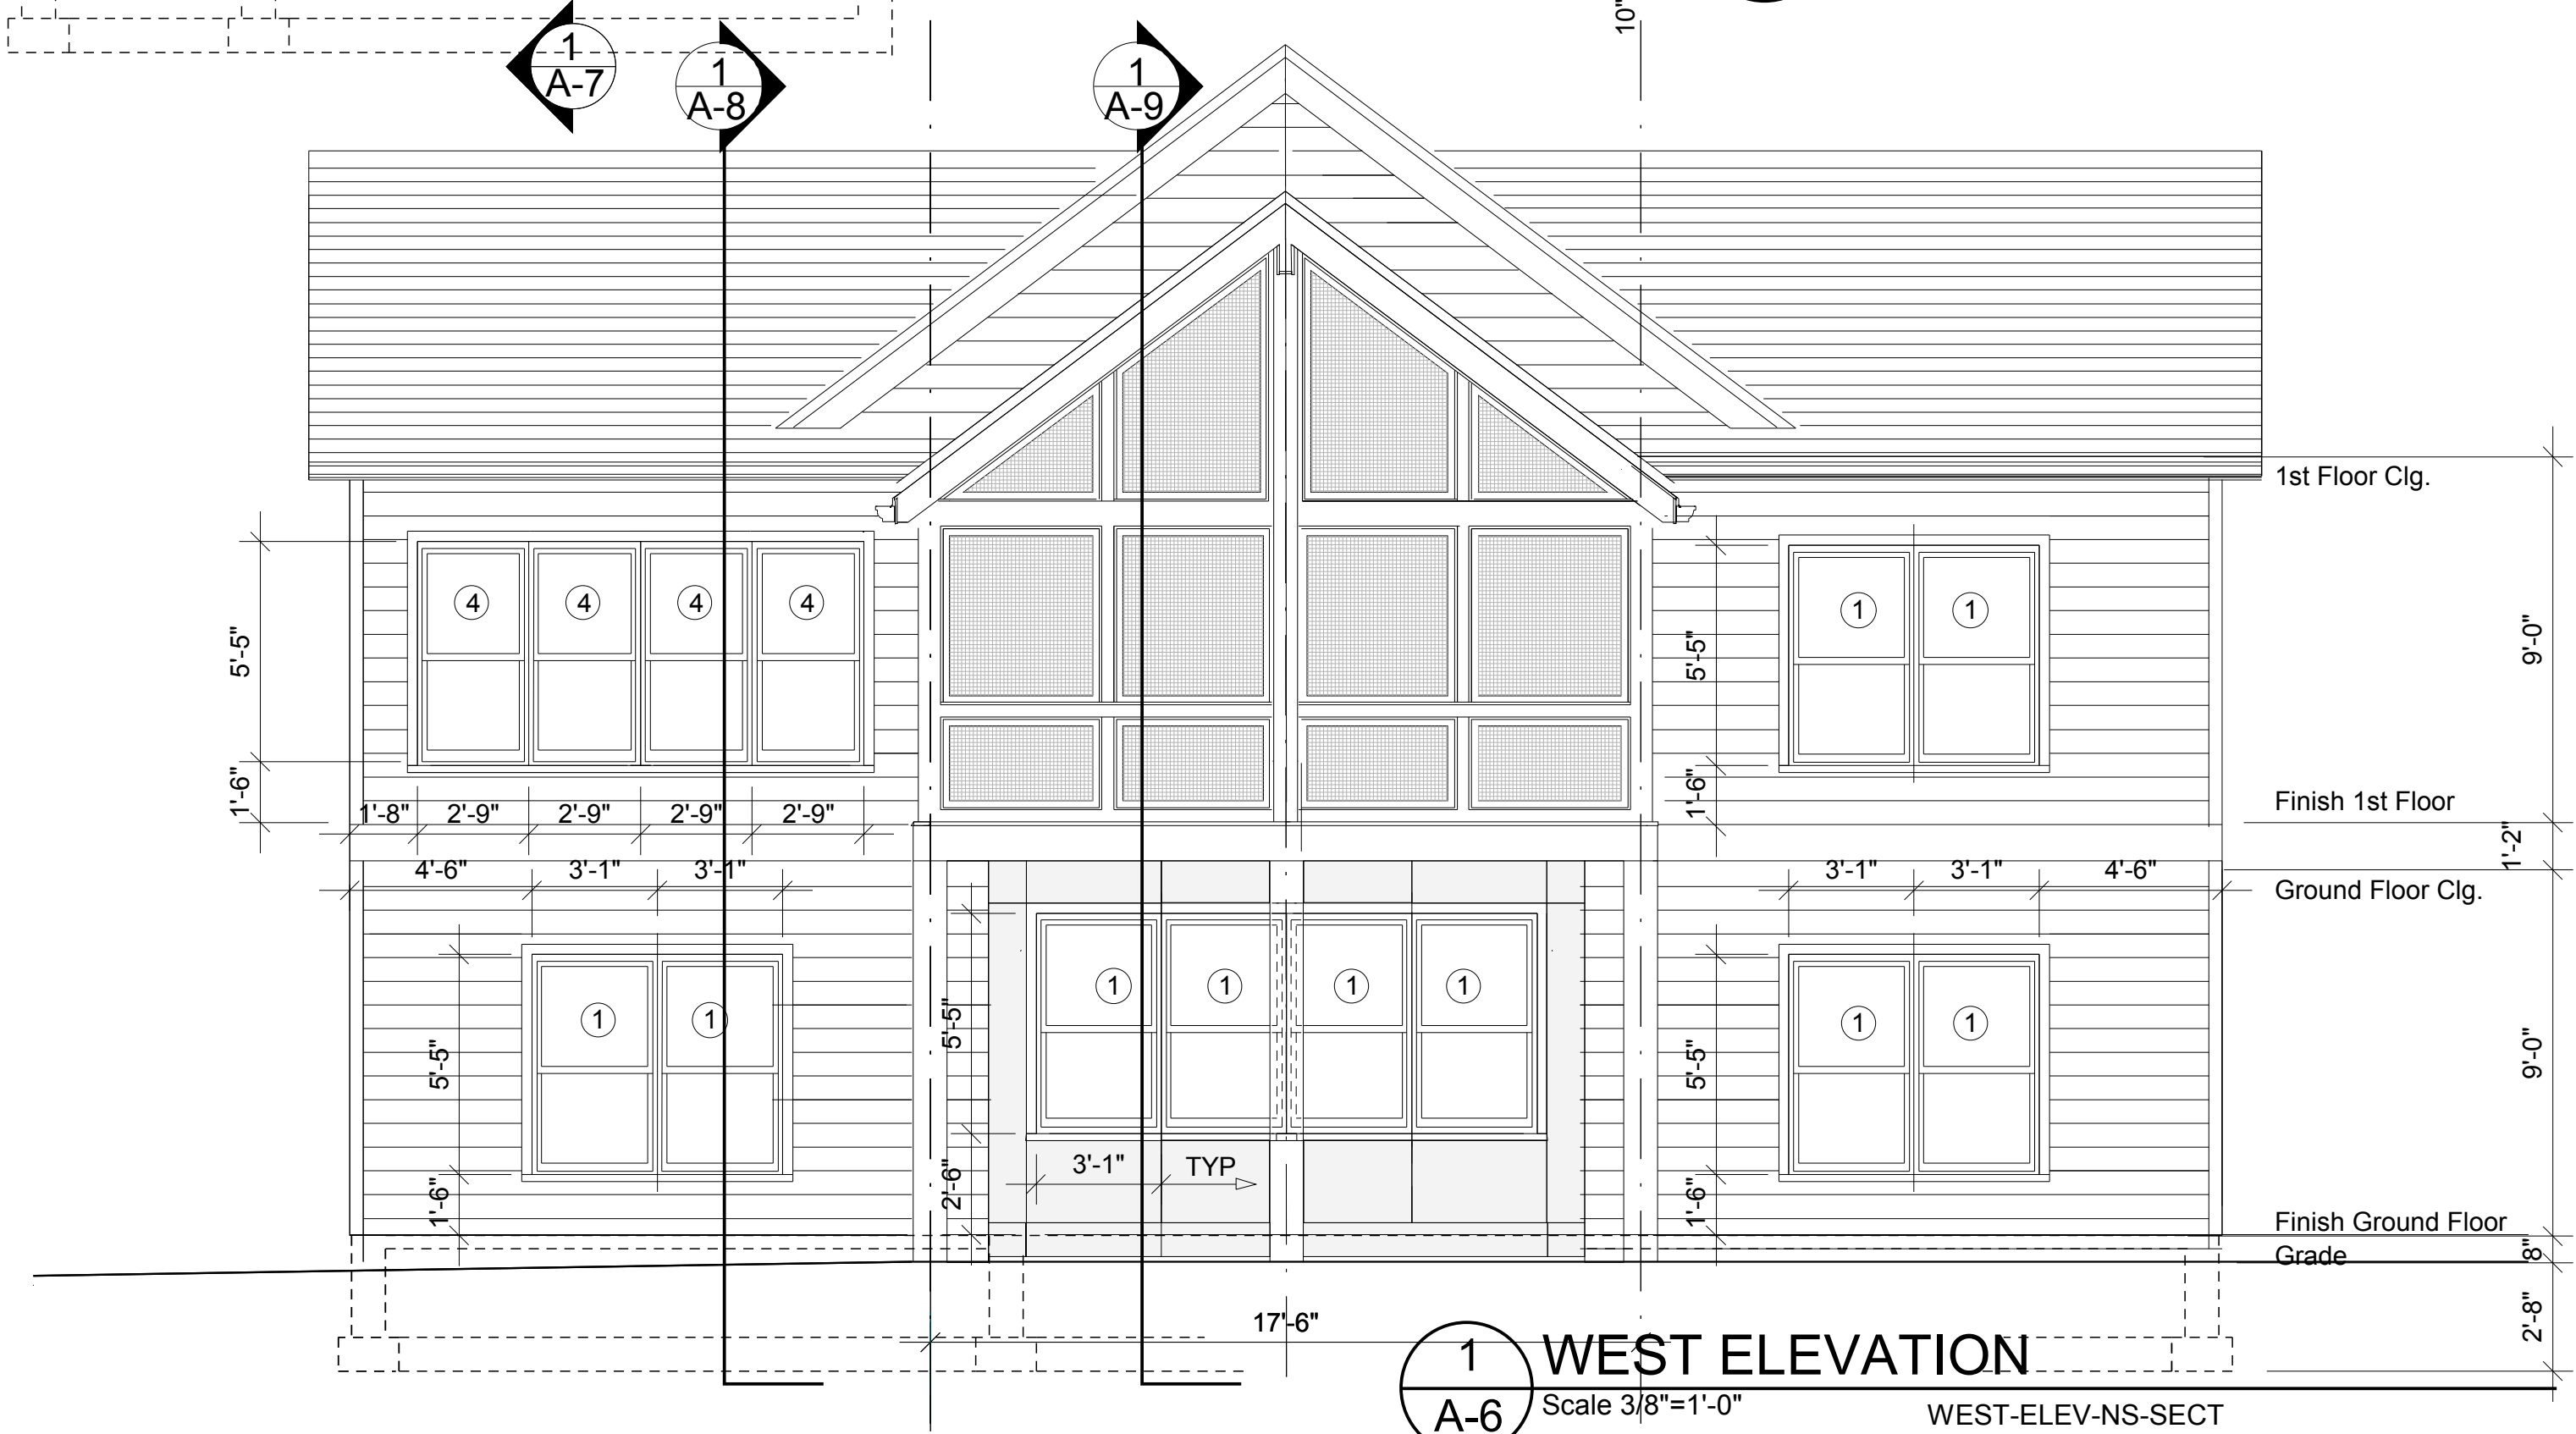

1 WEST ELEVATION
Scale 3/8"=1'-0" WEST-ELEV-NS-SECT

A-6
ELEVS. WEST & SOUTH