




**3 GARAGE EAST ELEVATION**  
 A-15 Scale 1/8" = 1'-0" A-GAR-ELEV-EAST

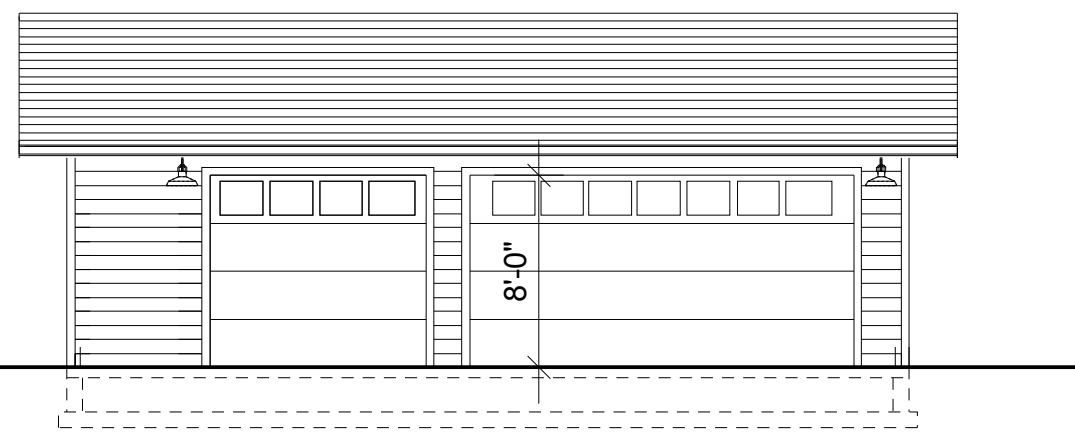


**4 GARAGE SOUTH ELEVATION**  
 A-15 Scale 1/8" = 1'-0" A-GAR-ELEV-SOUTH

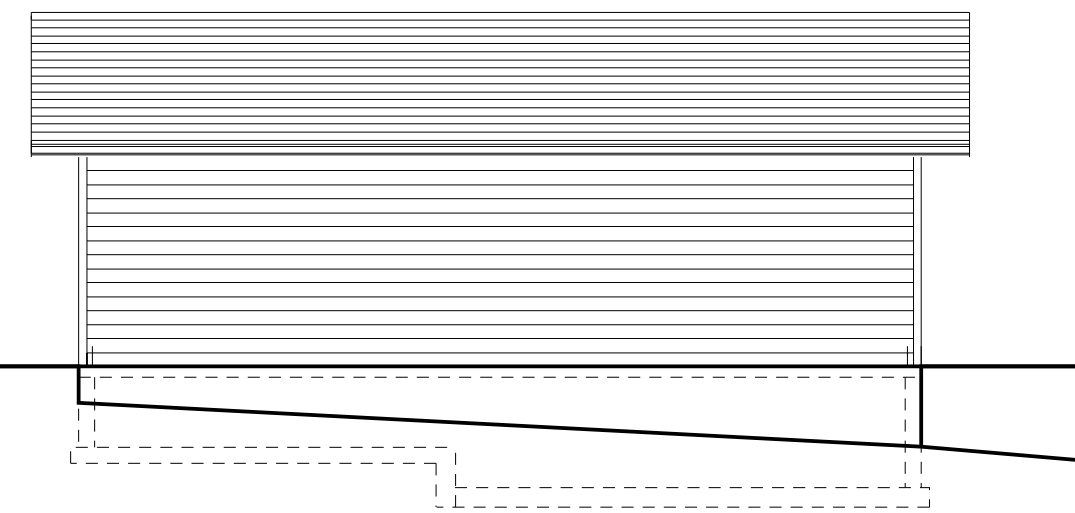


**5 GARAGE NORTH ELEVATION**  
 A-15 Scale 1/8" = 1'-0" A-GAR-ELEV-NORTH

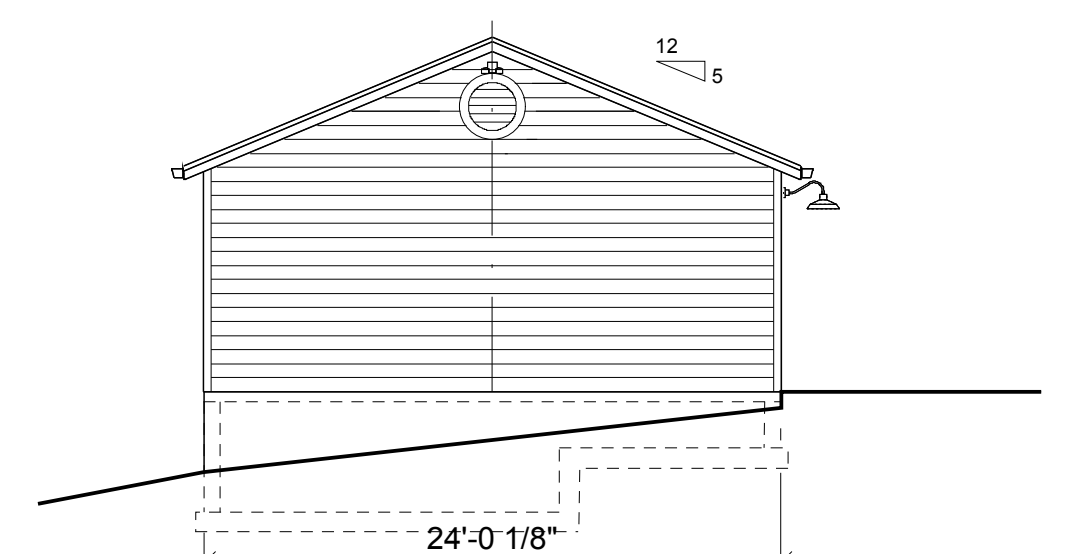

**6 GARAGE WEST ELEVATION**  
 A-15 Scale 1/8" = 1'-0" A-ELEV-WEST

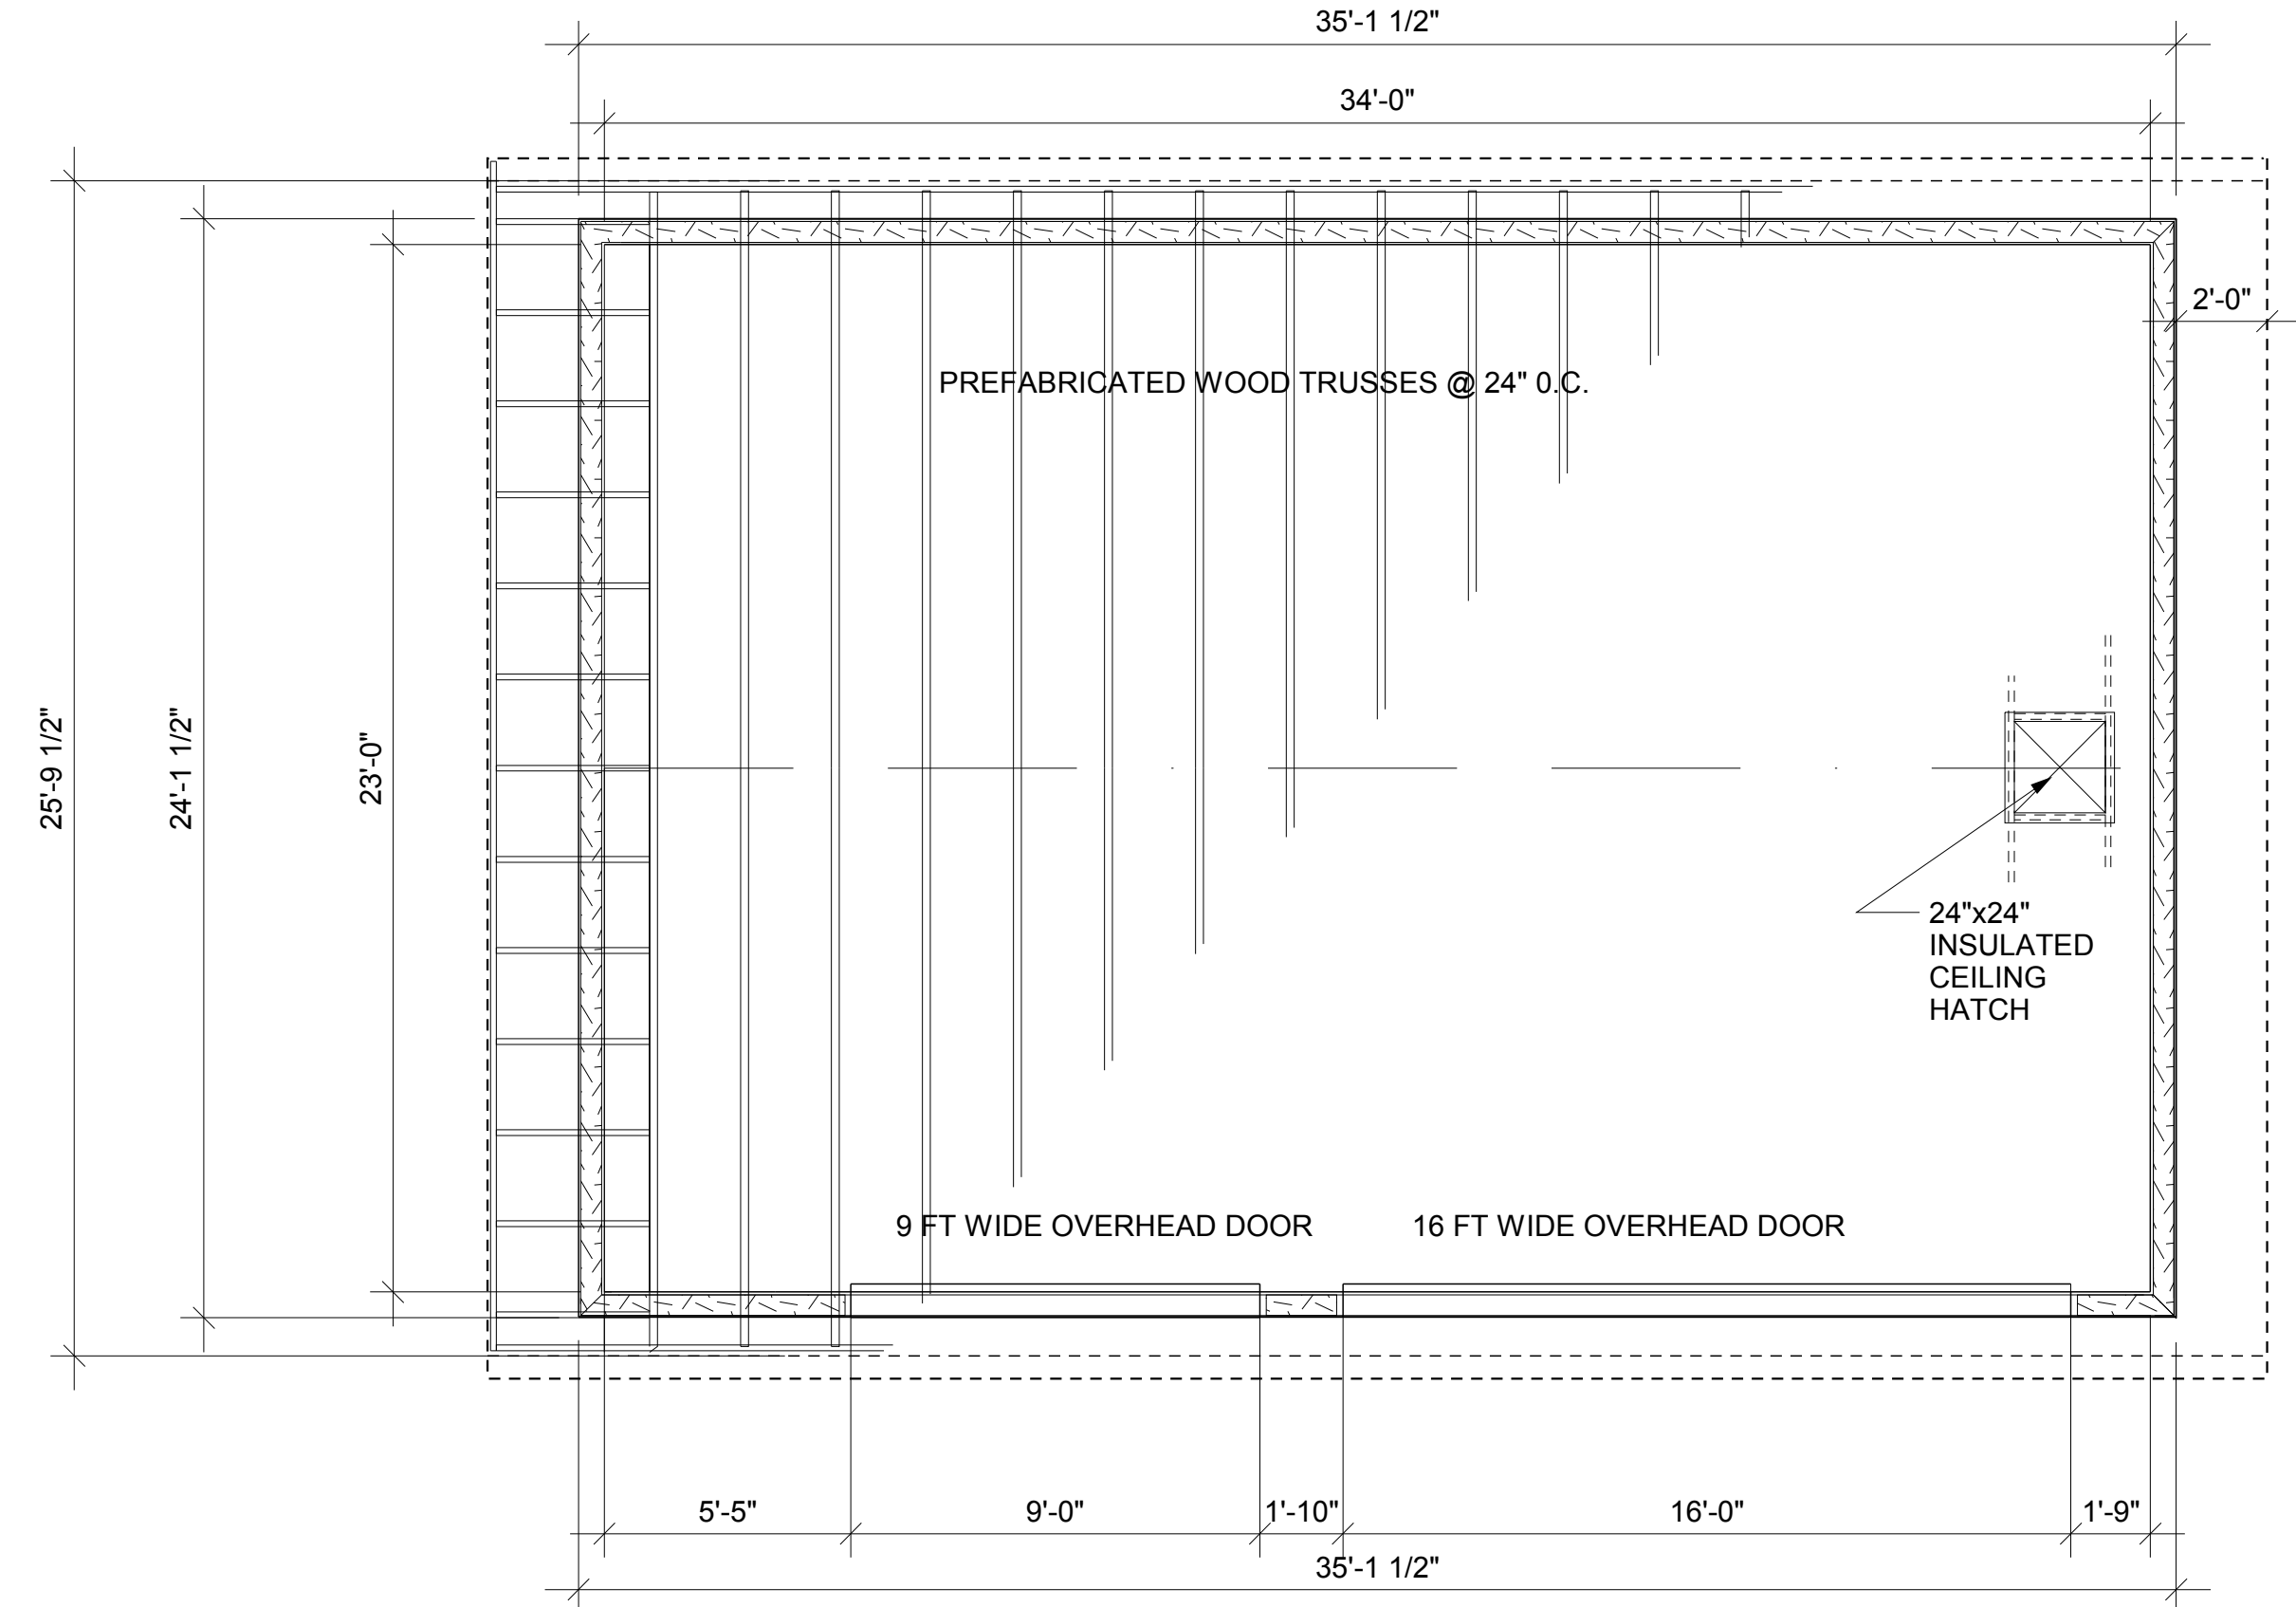

**1 GARAGE PLAN**  
 A-15 Scale 1/4" = 1'-0" A-34FT-GARAGE

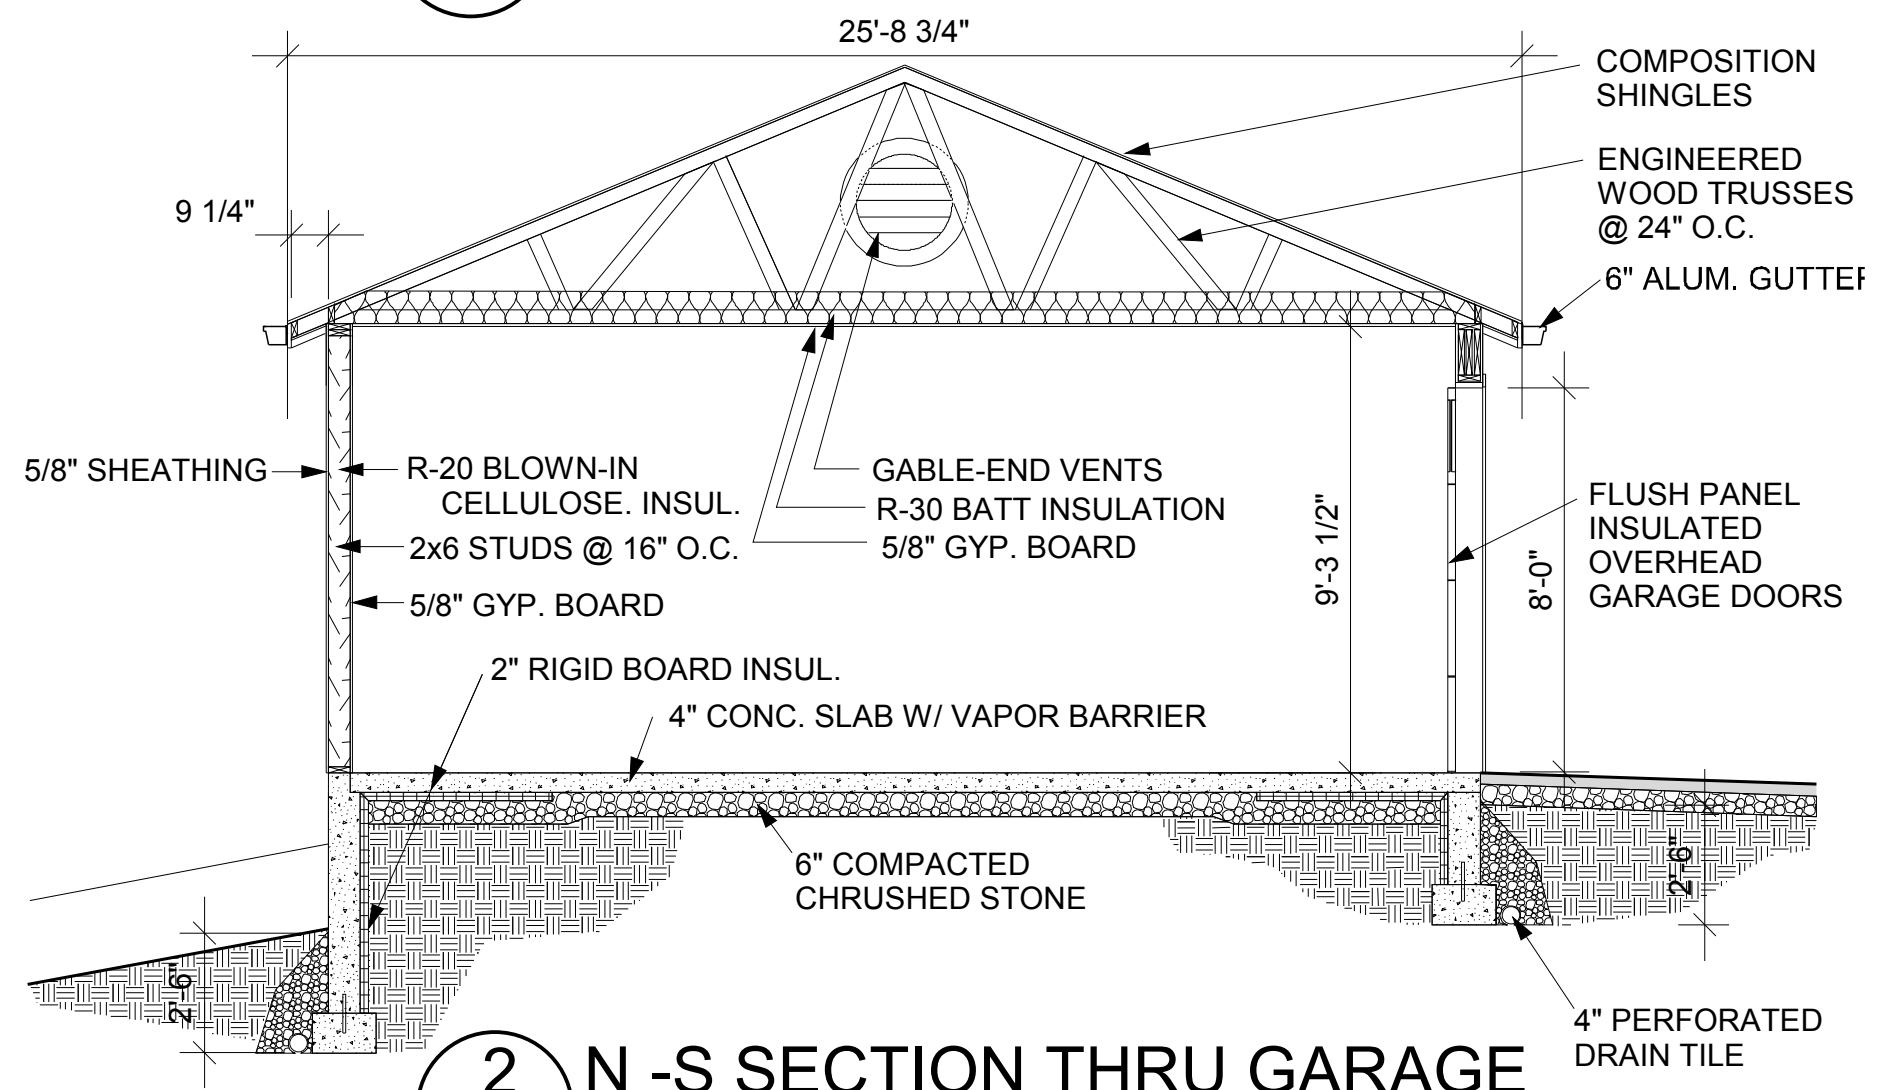

**2 N-S SECTION THRU GARAGE**  
 A-15 Scale 1/4" = 1'-0" GAR-TRUSS-SECT

Exires 11/30/2018

**MacLaren Residence**

51 FAIRVIEW LANE  
 SPRINGFIELD IL

Architect:  
 Robert E. Edmonds  
 7158 Waterman Ave  
 St. Louis, MO 63130  
 314-324-9333  
 reedmonds@yahoo.com