




1 GARAGE EAST ELEVATION  
 A-15 Scale 1/8" = 1'-0" A-GAR-ELEV-NORTH

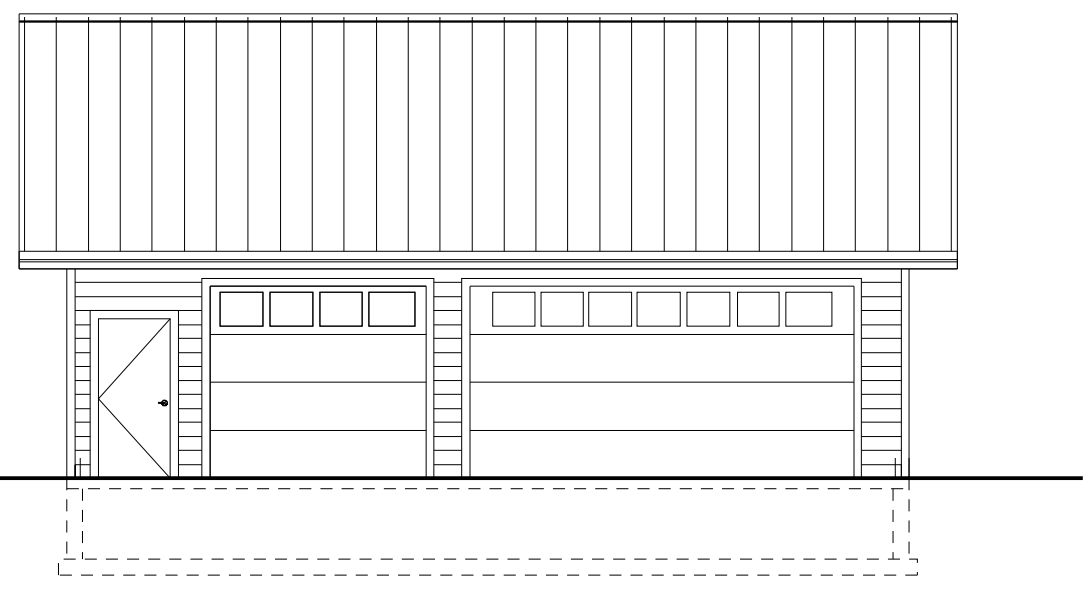


1 GARAGE SOUTH ELEVATION  
 A-15 Scale 1/8" = 1'-0" A-GAR-ELEV-SOUTH

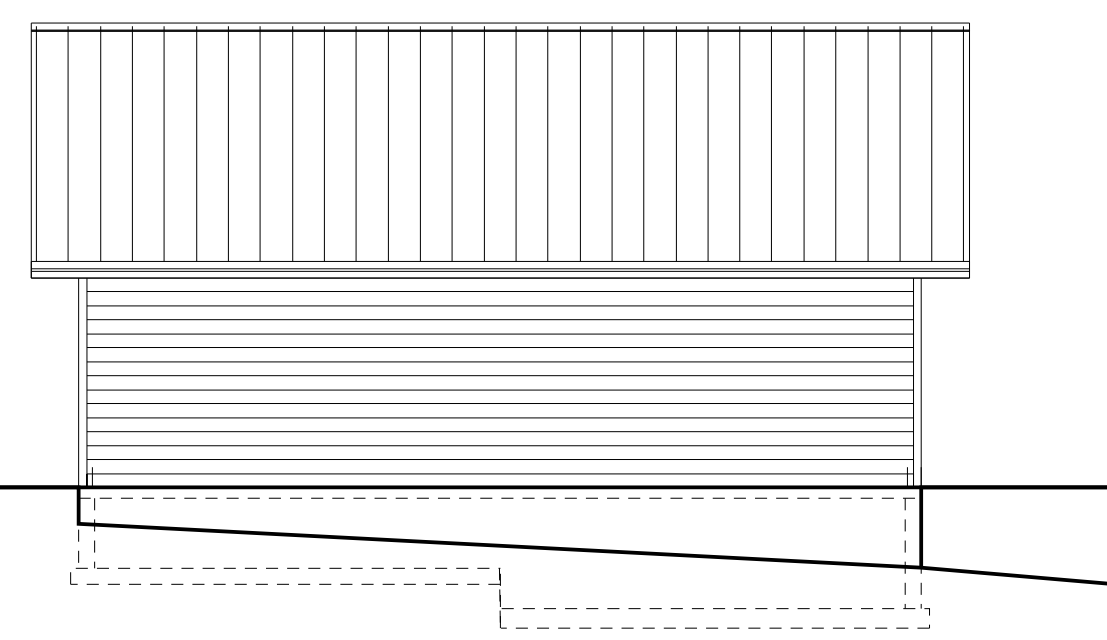

1 GARAGE NORTH ELEVATION  
 A-15 Scale 1/8" = 1'-0" A-GAR-ELEV-NORTH

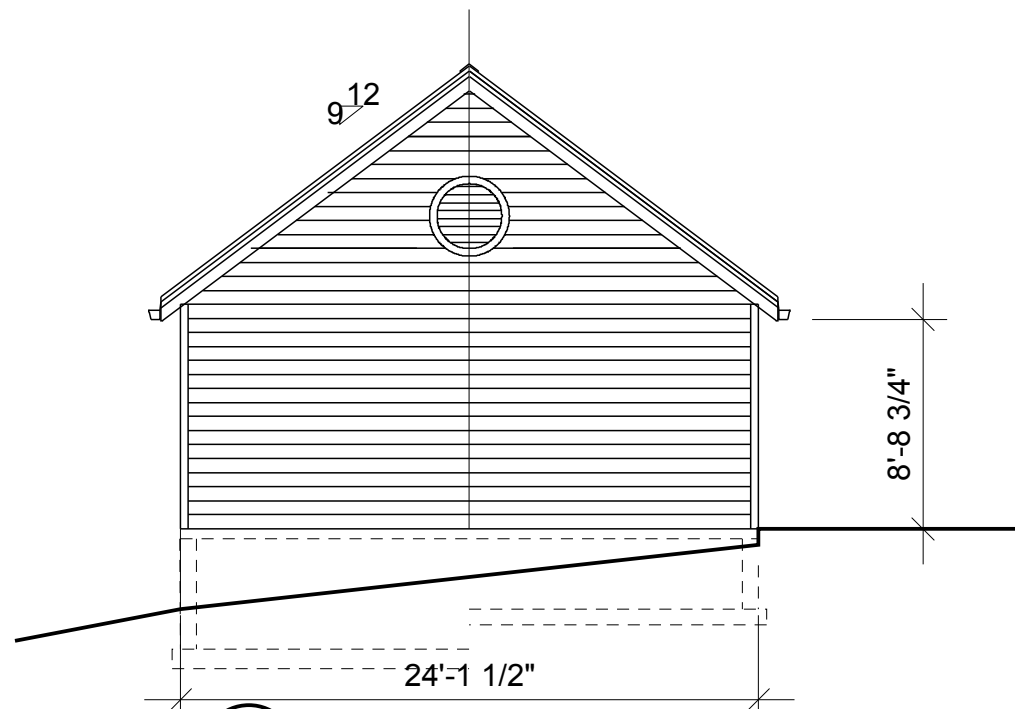

1 GARAGE WEST ELEVATION  
 A-15 Scale 1/8" = 1'-0" A-ELEV-WEST

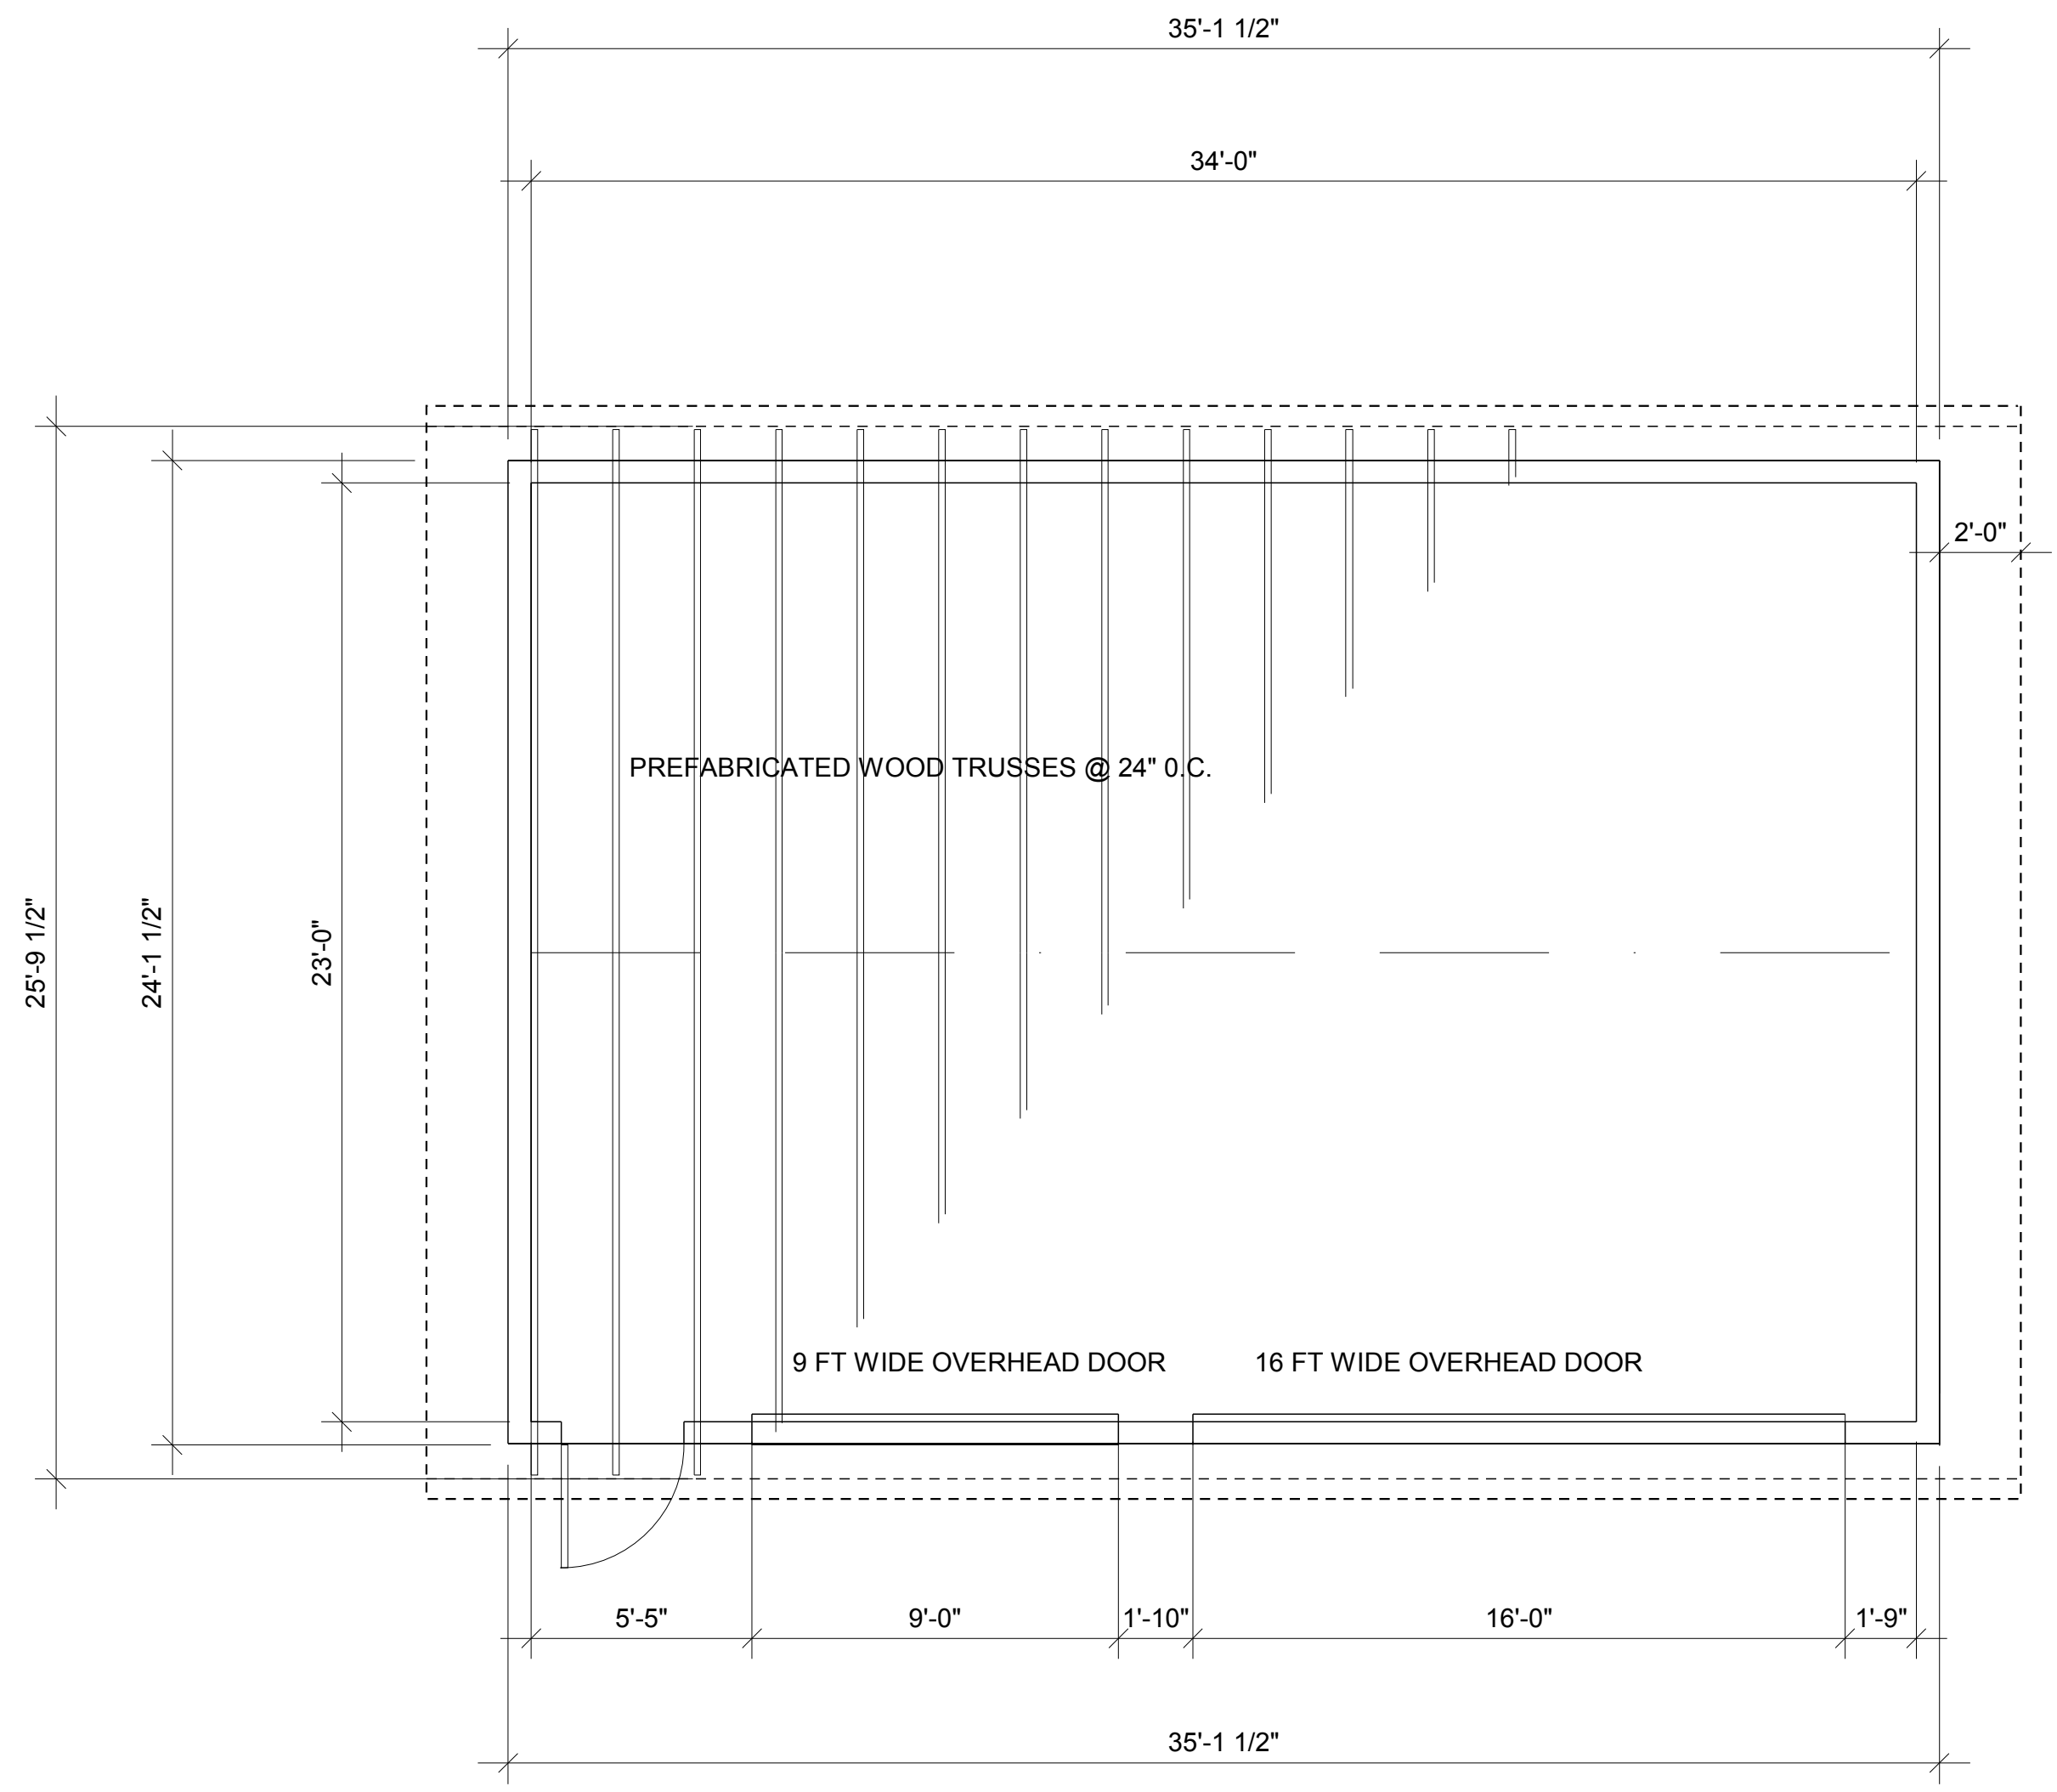

1 GARAGE PLAN  
 A-15 Scale 1/4" = 1'-0" A-34FT-GARAGE

Exires 11/30/2018

# MacLaren Residence

51 FAIRVIEW LANE  
 SPRINGFIELD IL

Architect:  
 Robert E. Edmonds  
 7158 Waterman Ave  
 St. Louis, MO 63130  
 314-324-9333  
 reedmonds@yahoo.com