




1 GARAGE EAST ELEVATION
 A-15 Scale 1/8" = 1'-0" A-GAR-ELEV-NORTH

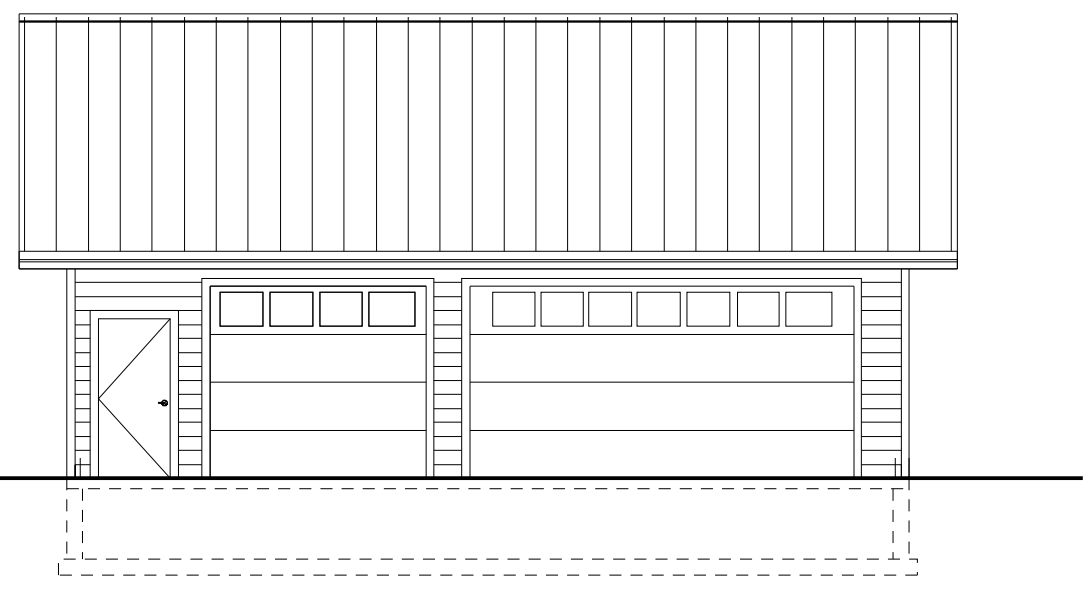


1 GARAGE SOUTH ELEVATION
 A-15 Scale 1/8" = 1'-0" A-GAR-ELEV-SOUTH

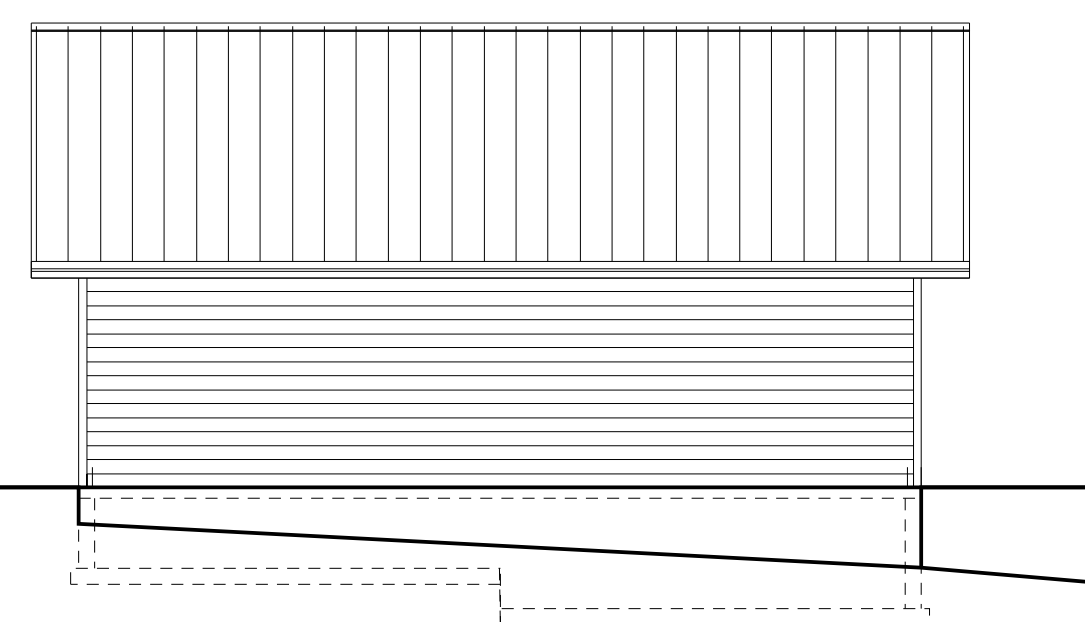

1 GARAGE NORTH ELEVATION
 A-15 Scale 1/8" = 1'-0" A-GAR-ELEV-NORTH

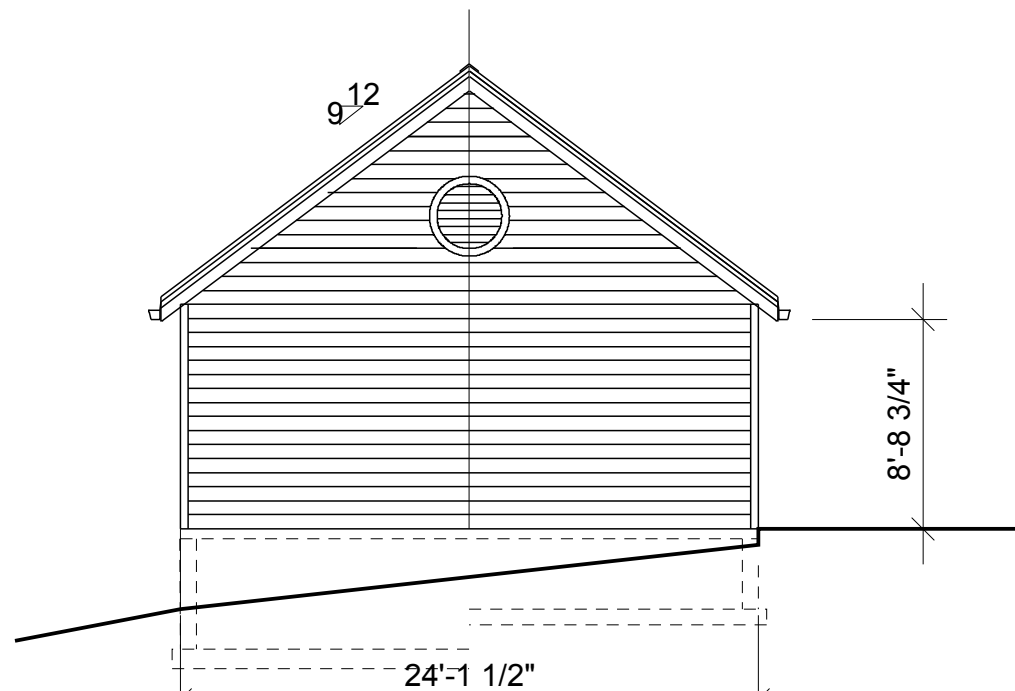

1 GARAGE WEST ELEVATION
 A-15 Scale 1/8" = 1'-0" A-ELEV-WEST

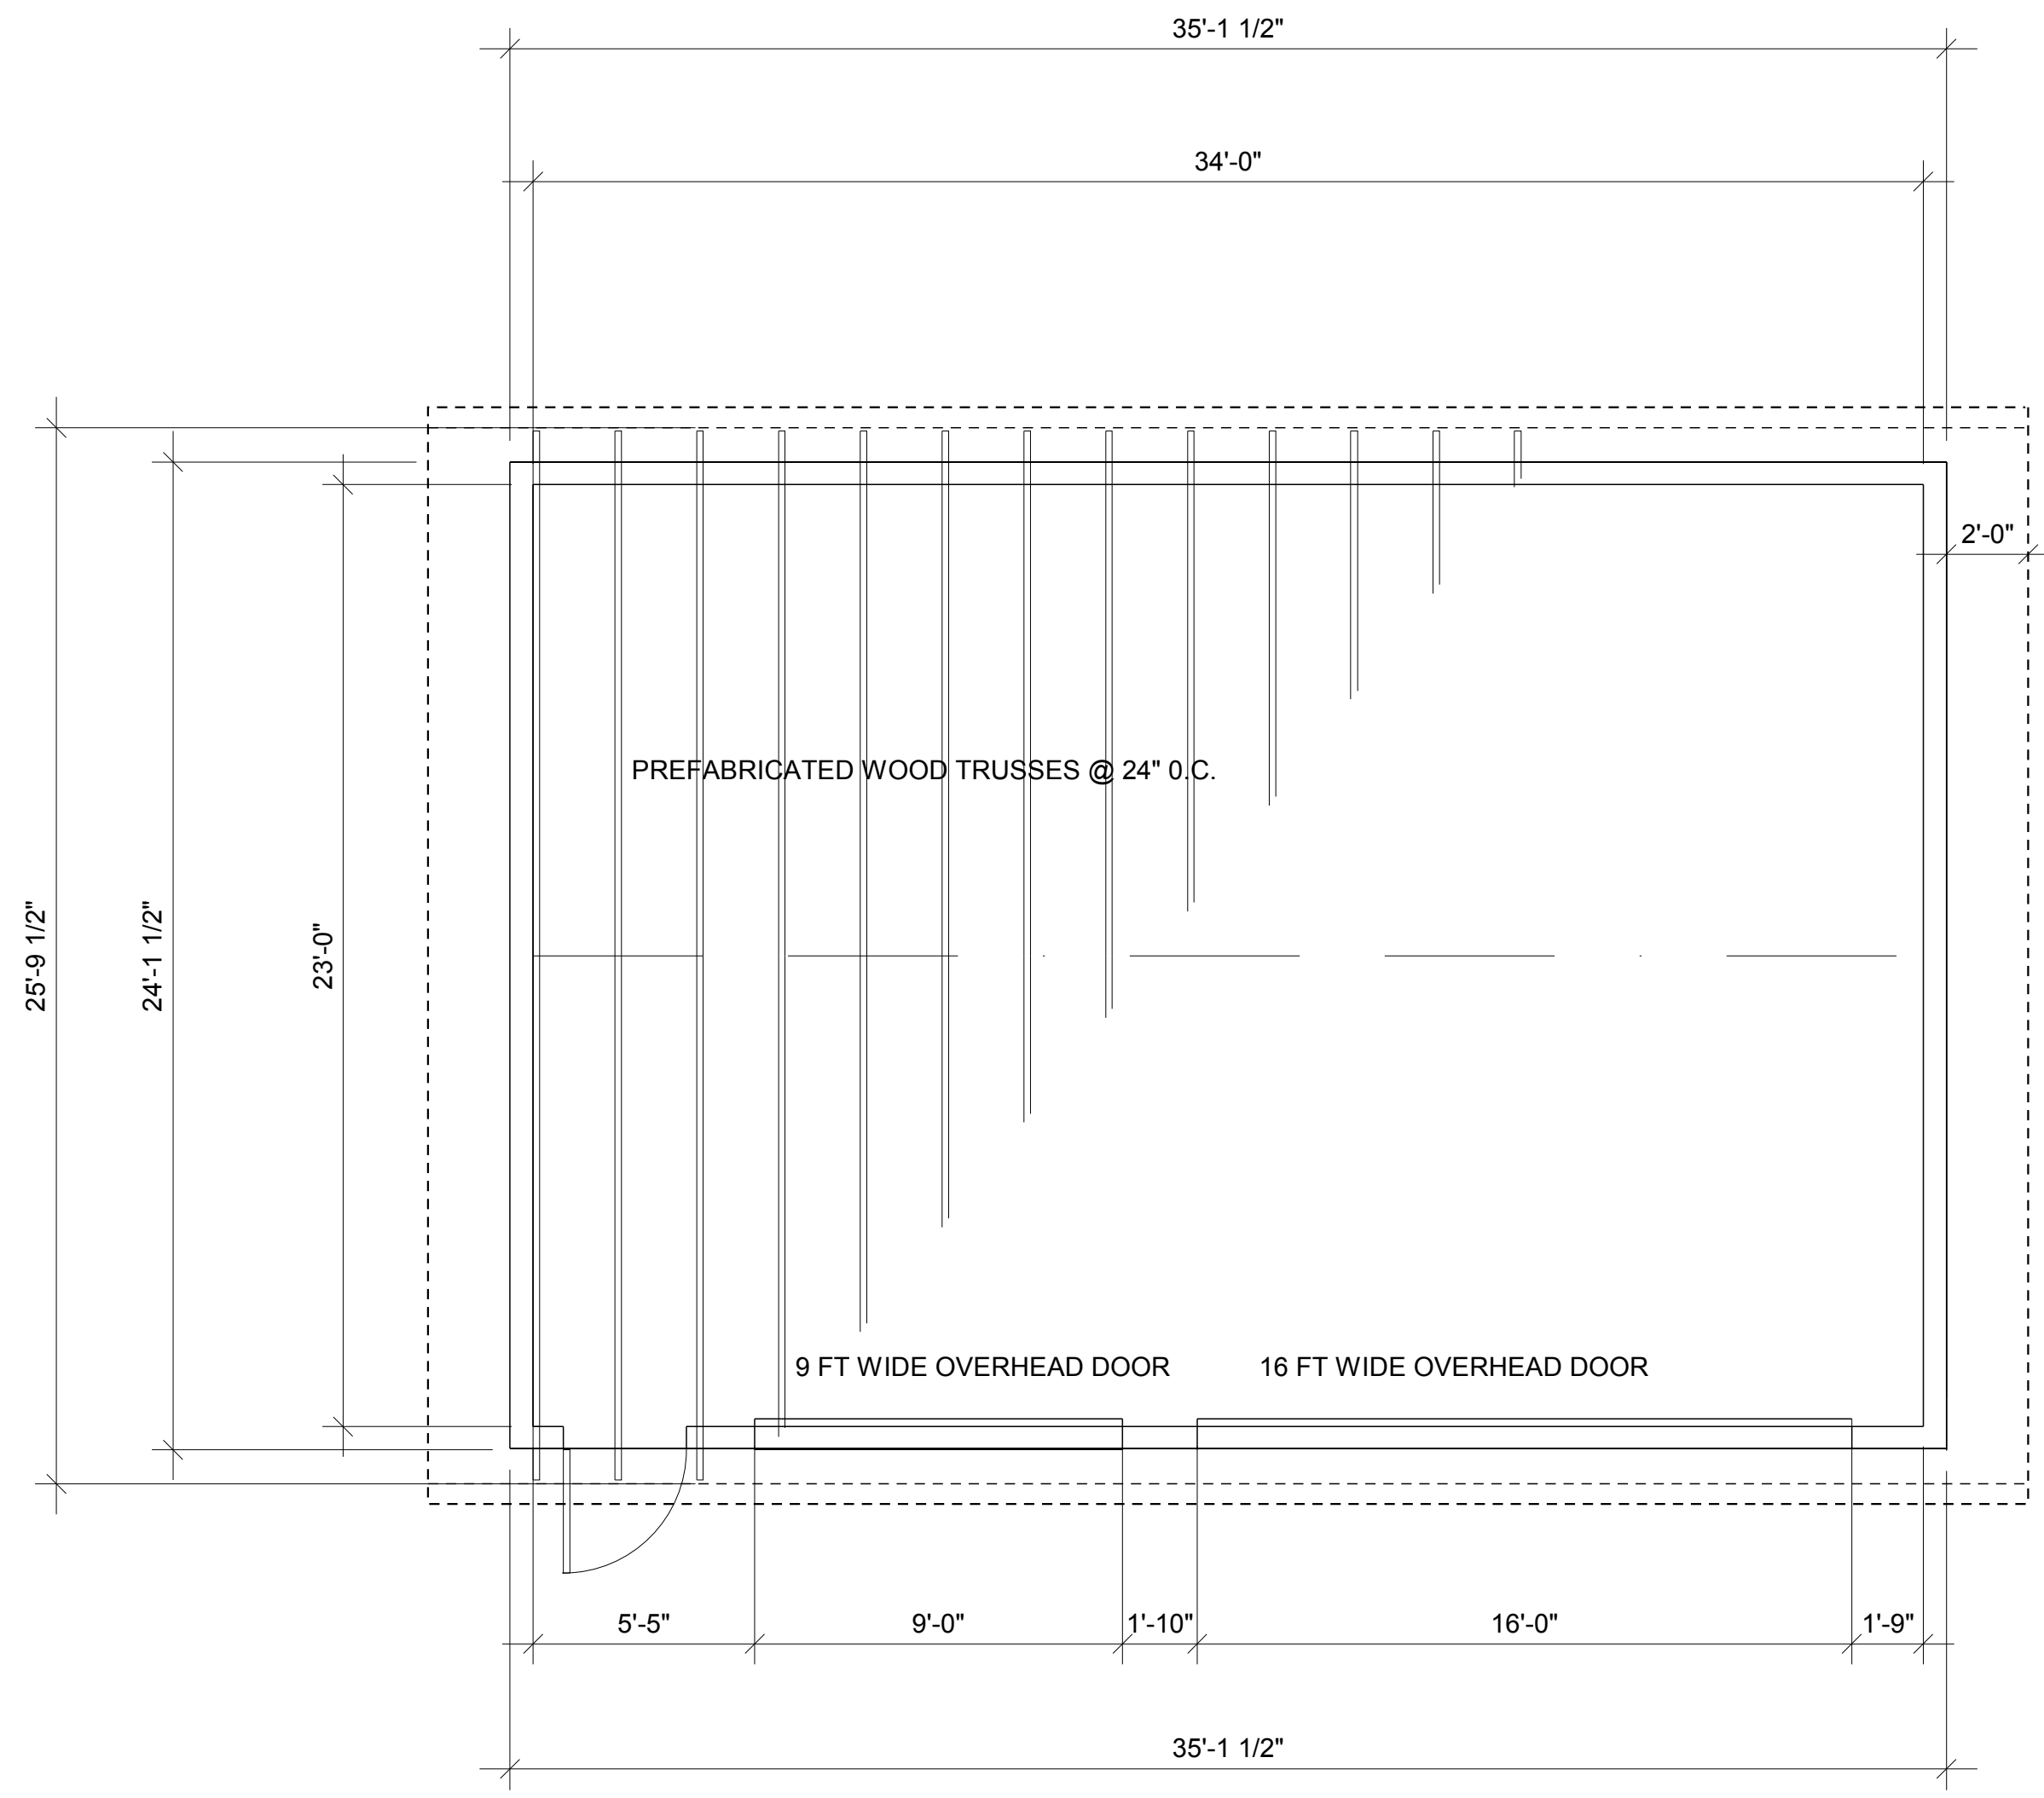

1 GARAGE PLAN
 A-15 Scale 1/4" = 1'-0" A-34FT-GARAGE

Exires 11/30/2018

MacLaren Residence

51 FAIRVIEW LANE
 SPRINGFIELD IL

Architect:
 Robert E. Edmonds
 7158 Waterman Ave
 St. Louis, MO 63130
 314-324-9333
 reedmonds@yahoo.com