


Expires 11/30/2018

MacLaren Residence

51 FAIRVIEW LANE
SPRINGFIELD IL

Architect:
Robert E. Edmonds
7158 Waterman Ave
St. Louis, MO 63130
314-324-9333
reedmonds@yahoo.com

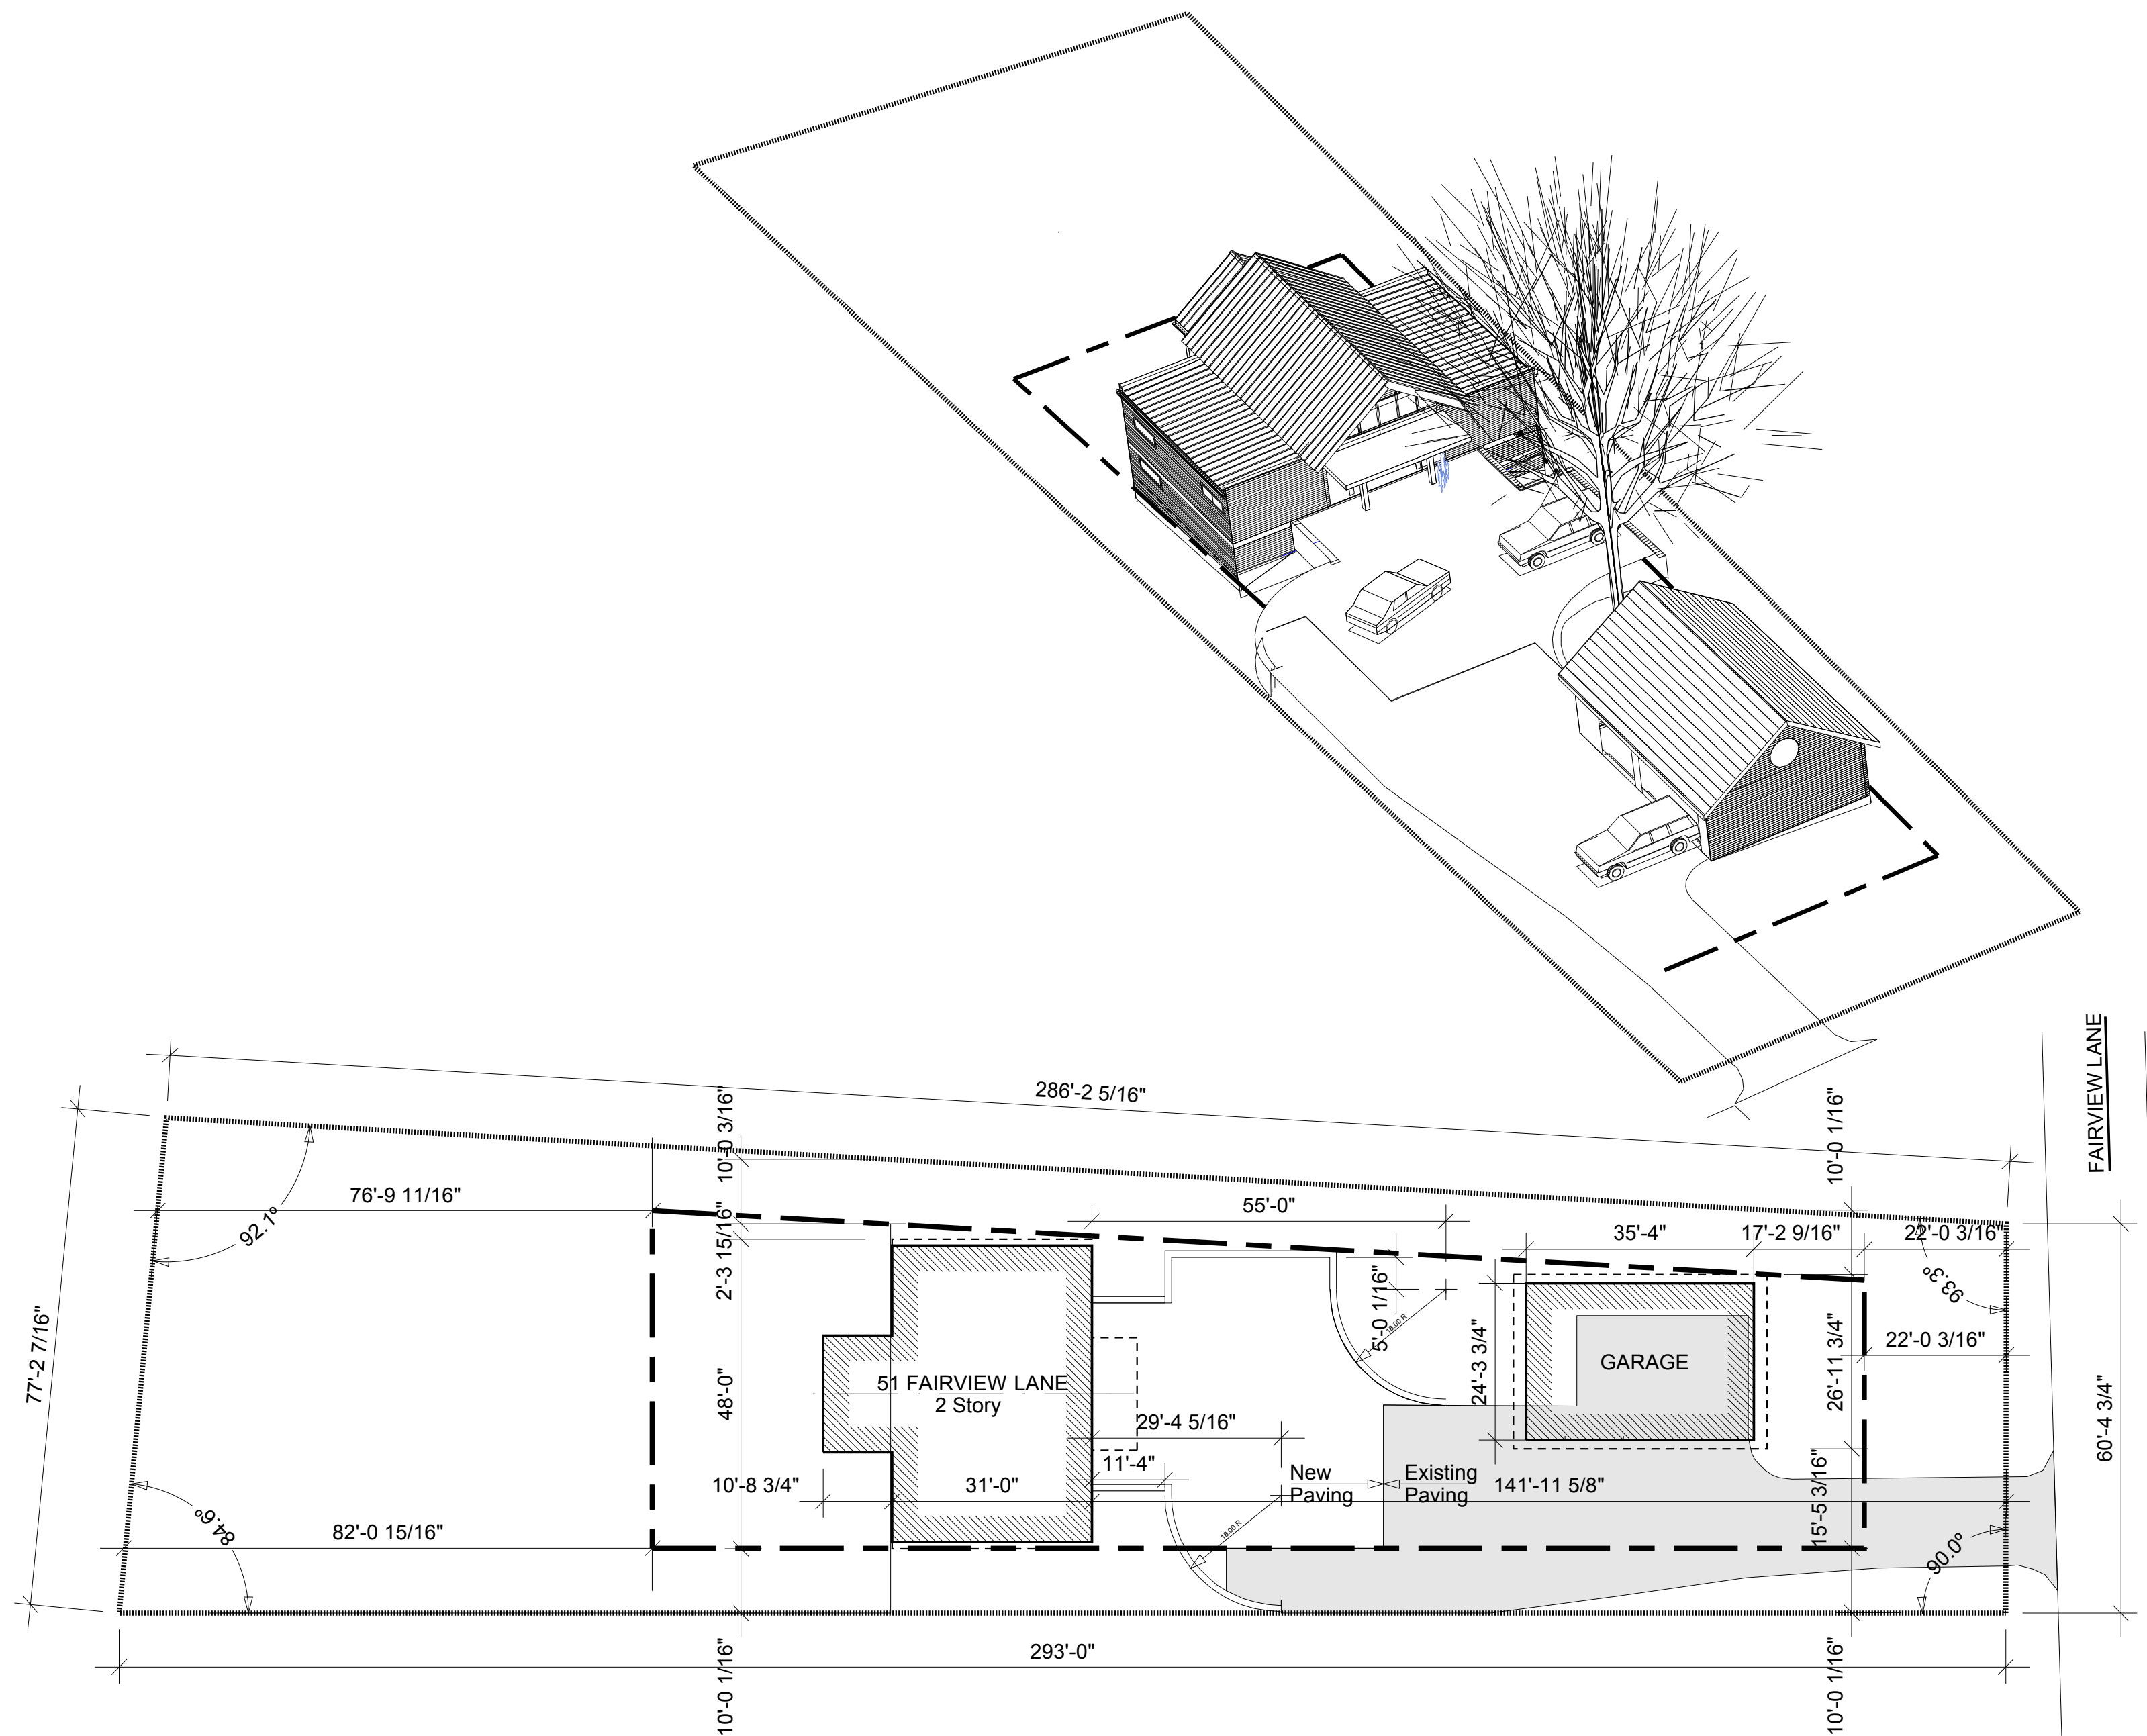

1 SITE PLAN - 51 FAIRVIEW LANE
A-1 Scale 1"=20'-0" A-ROOF-STRUCT_SITE



DRAWING LIST

A-1	SITE PLAN -BLDG INFO	A-7	BUILDING SECTION NORTH-SOUTH
A-2	FOUNDATION PLAN	A-8	BUILDING SECTION EAST-WEST
A-3	LOWER LEVEL PLAN	A-9	EXTERIOR DETAILS
A-4	1ST FLOOR PLAN	A-10	EXTERIOR DETAILS
A-5	ELEVATIONS EAST & NORTH	A-11	INTERIOR DETAILS
A-6	ELEVATIONS WEST & SOUTH	A-12	STAIR DETAILS
A-7	BUILDING SECTION NORTH-SOUTH	A-13	KITCHEN DETAILS
		A-14	LIGHTING / POWER PLAN