



TYP. DOOR TRIM (window sim.)

Scale 1/12" = 1'-0"

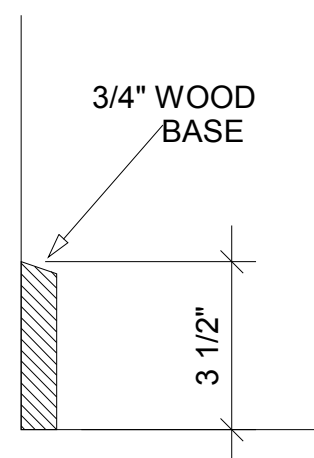


TYP. WALL BASE

Scale 3" = 1'-0"

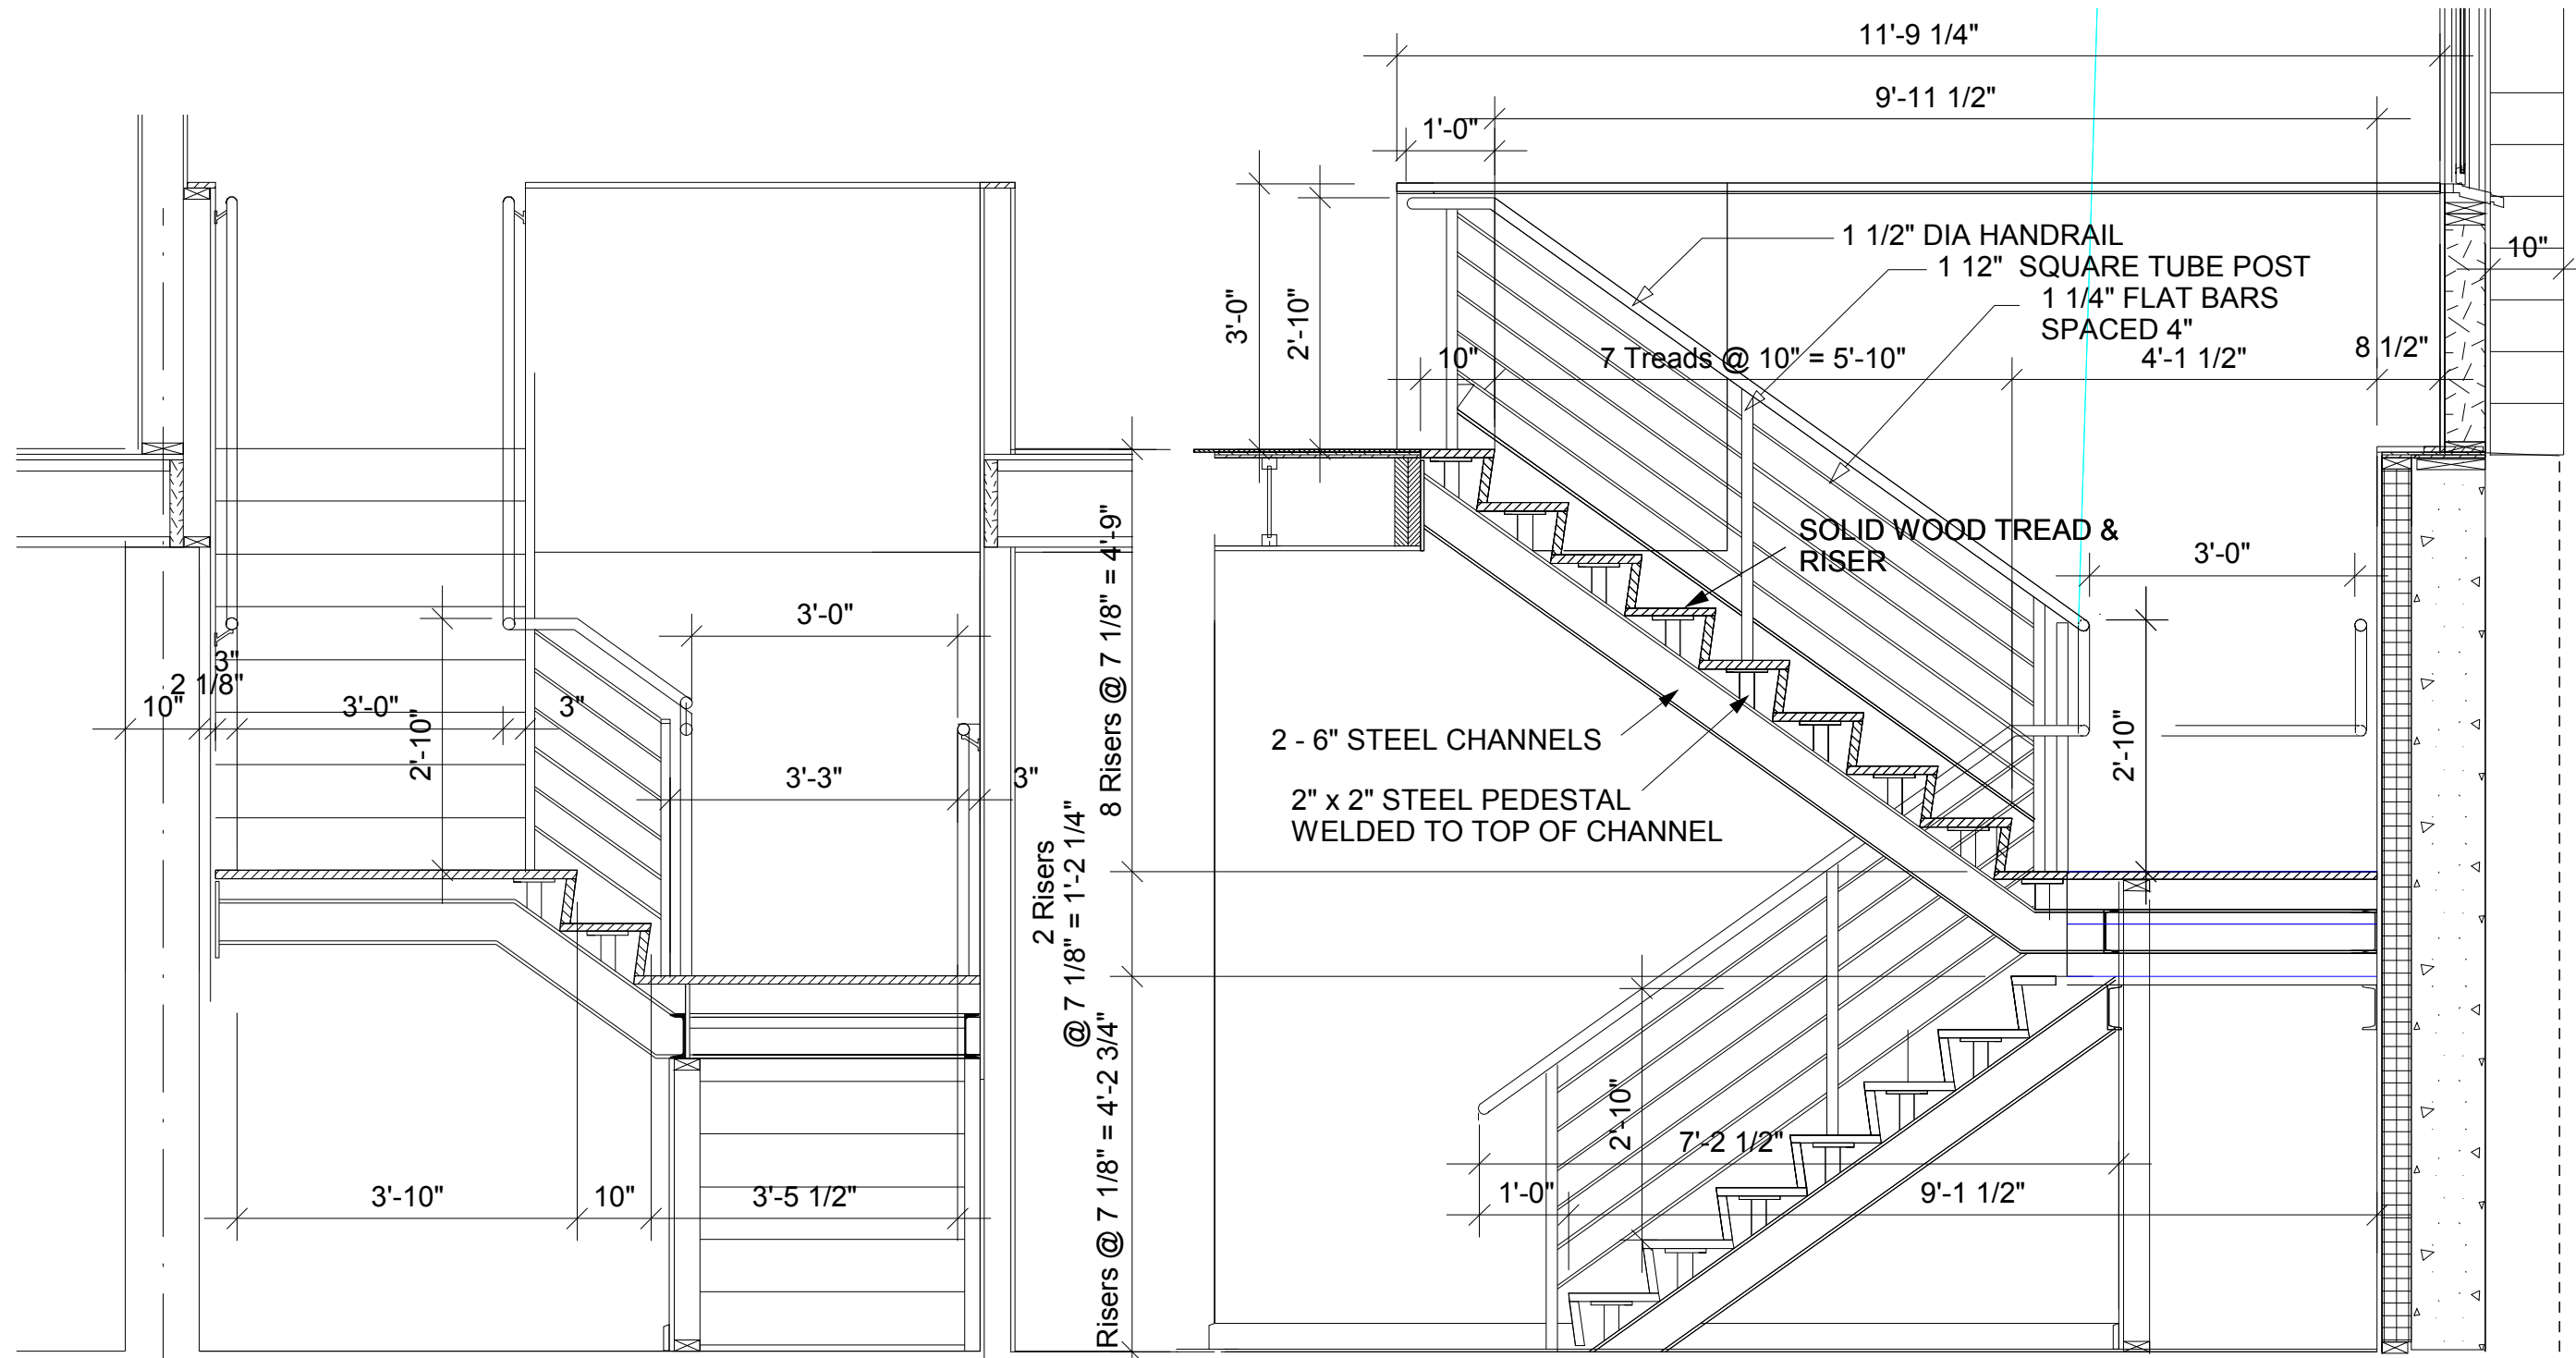


3 STAIR SECTION
A-14 Scale 1/2"=1'-0" LEV-1-PLN_STAIR

1 STAIR SECTION
A-14 Scale 1/2"=1'-0" LEV-1-PLN_STAIR

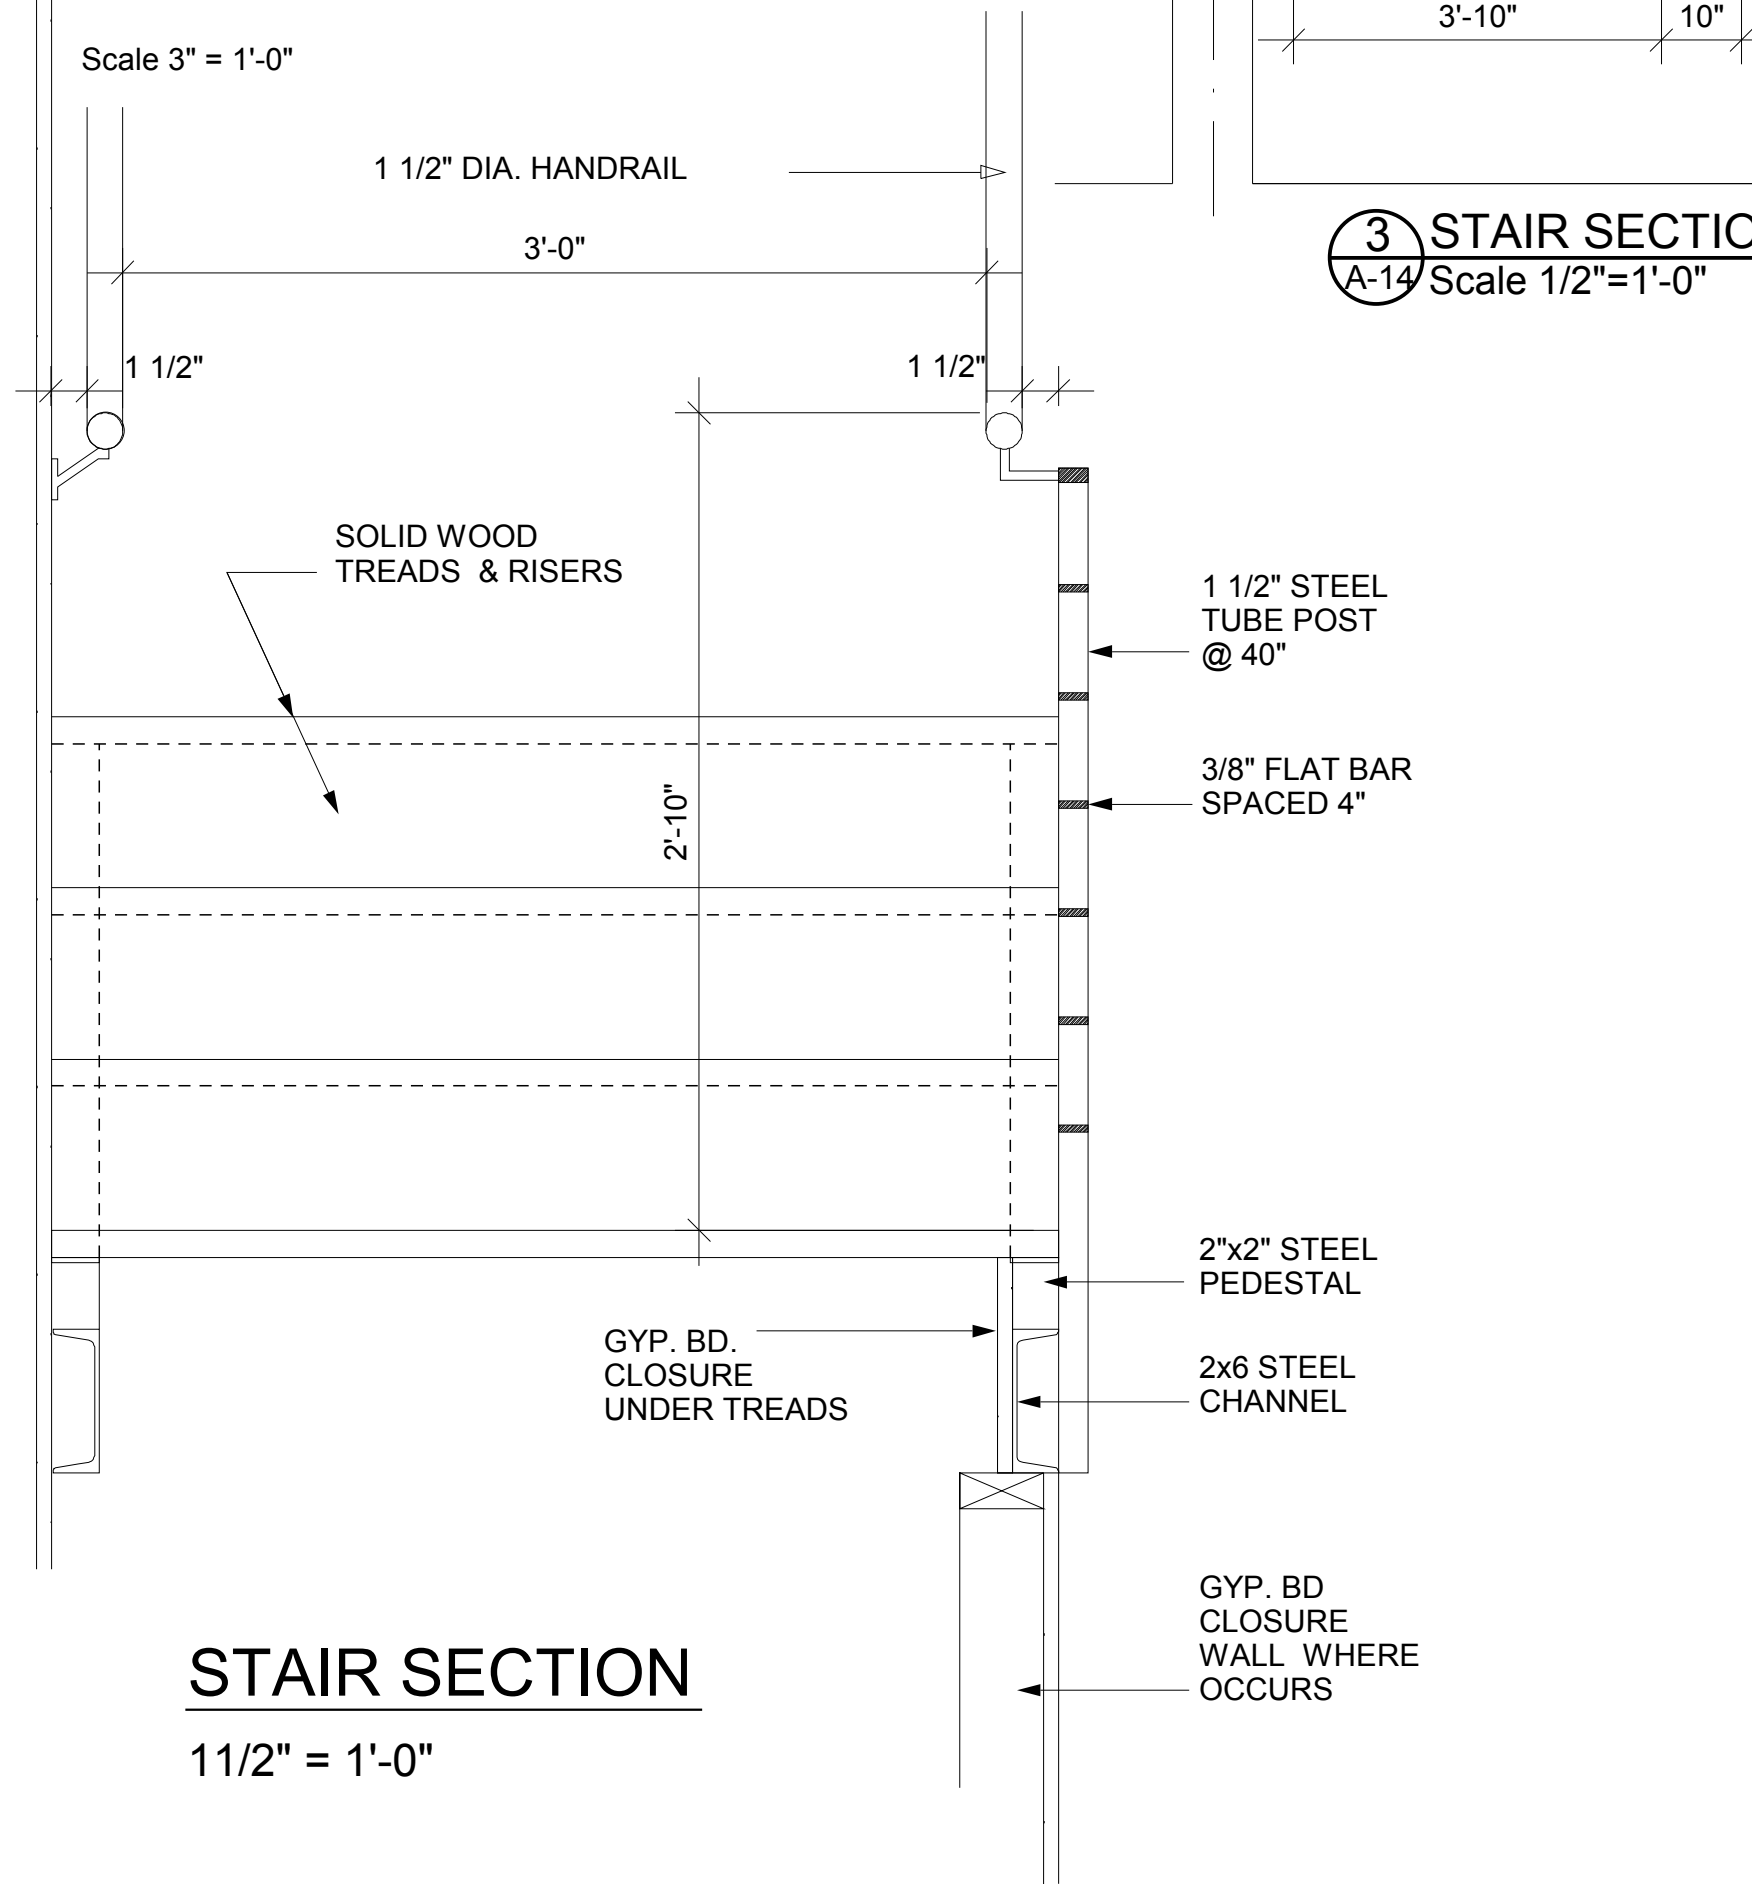

STAIR SECTION

1 1/2" = 1'-0"

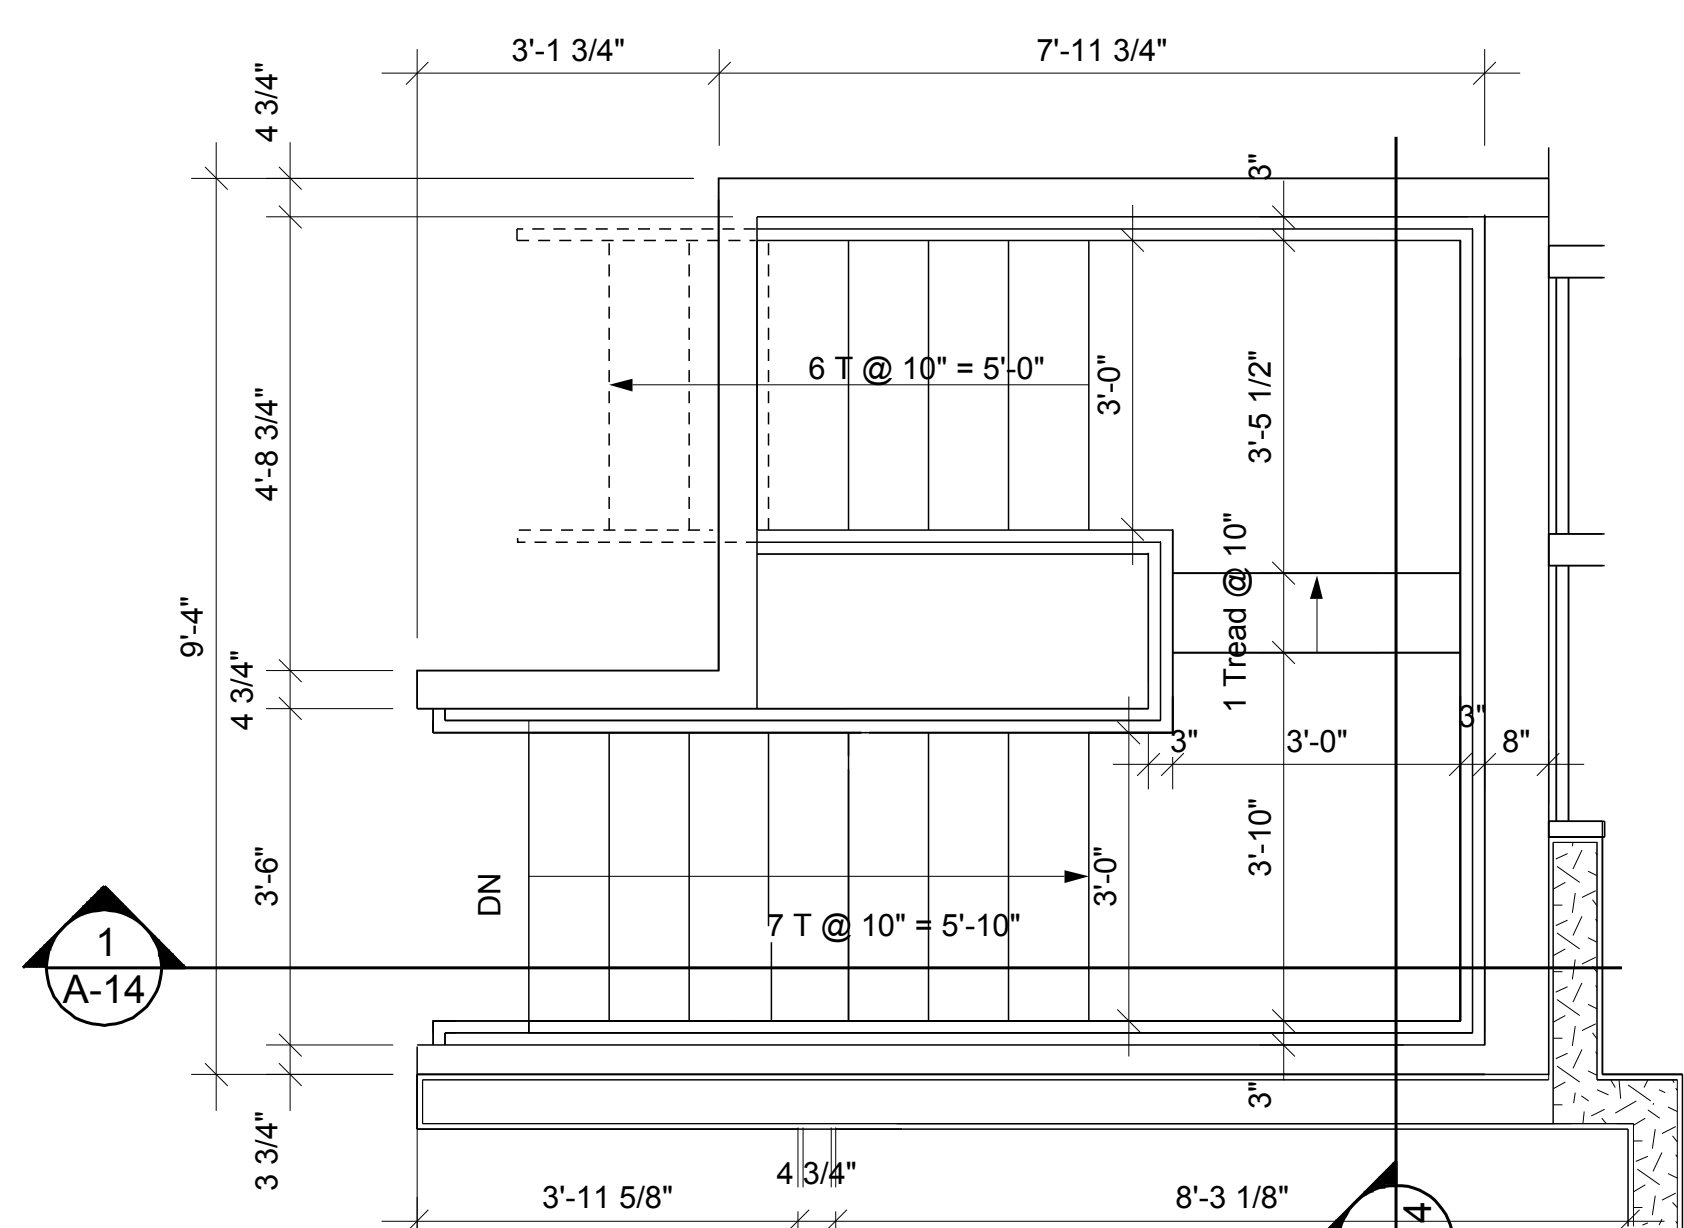

2 STAIR PLAN
A-14 Scale 1/2"=1'-0" LEV-1-PLN_STAIR

Expires 11/30/2018

MacLaren Residence

51 FAIRVIEW LANE
SPRINGFIELD IL

Architect:
Robert E. Edmonds
7158 Waterman Ave
St. Louis, MO 63130
314-324-9333
reedmonds@yahoo.com