


Exires 11/30/2018

MacLaren Residence

51 FAIRVIEW LANE
SPRINGFIELD IL

Architect:
Robert E. Edmonds
7158 Waterman Ave
St. Louis, MO 63130
314-324-9333
reedmonds@yahoo.com

12
9

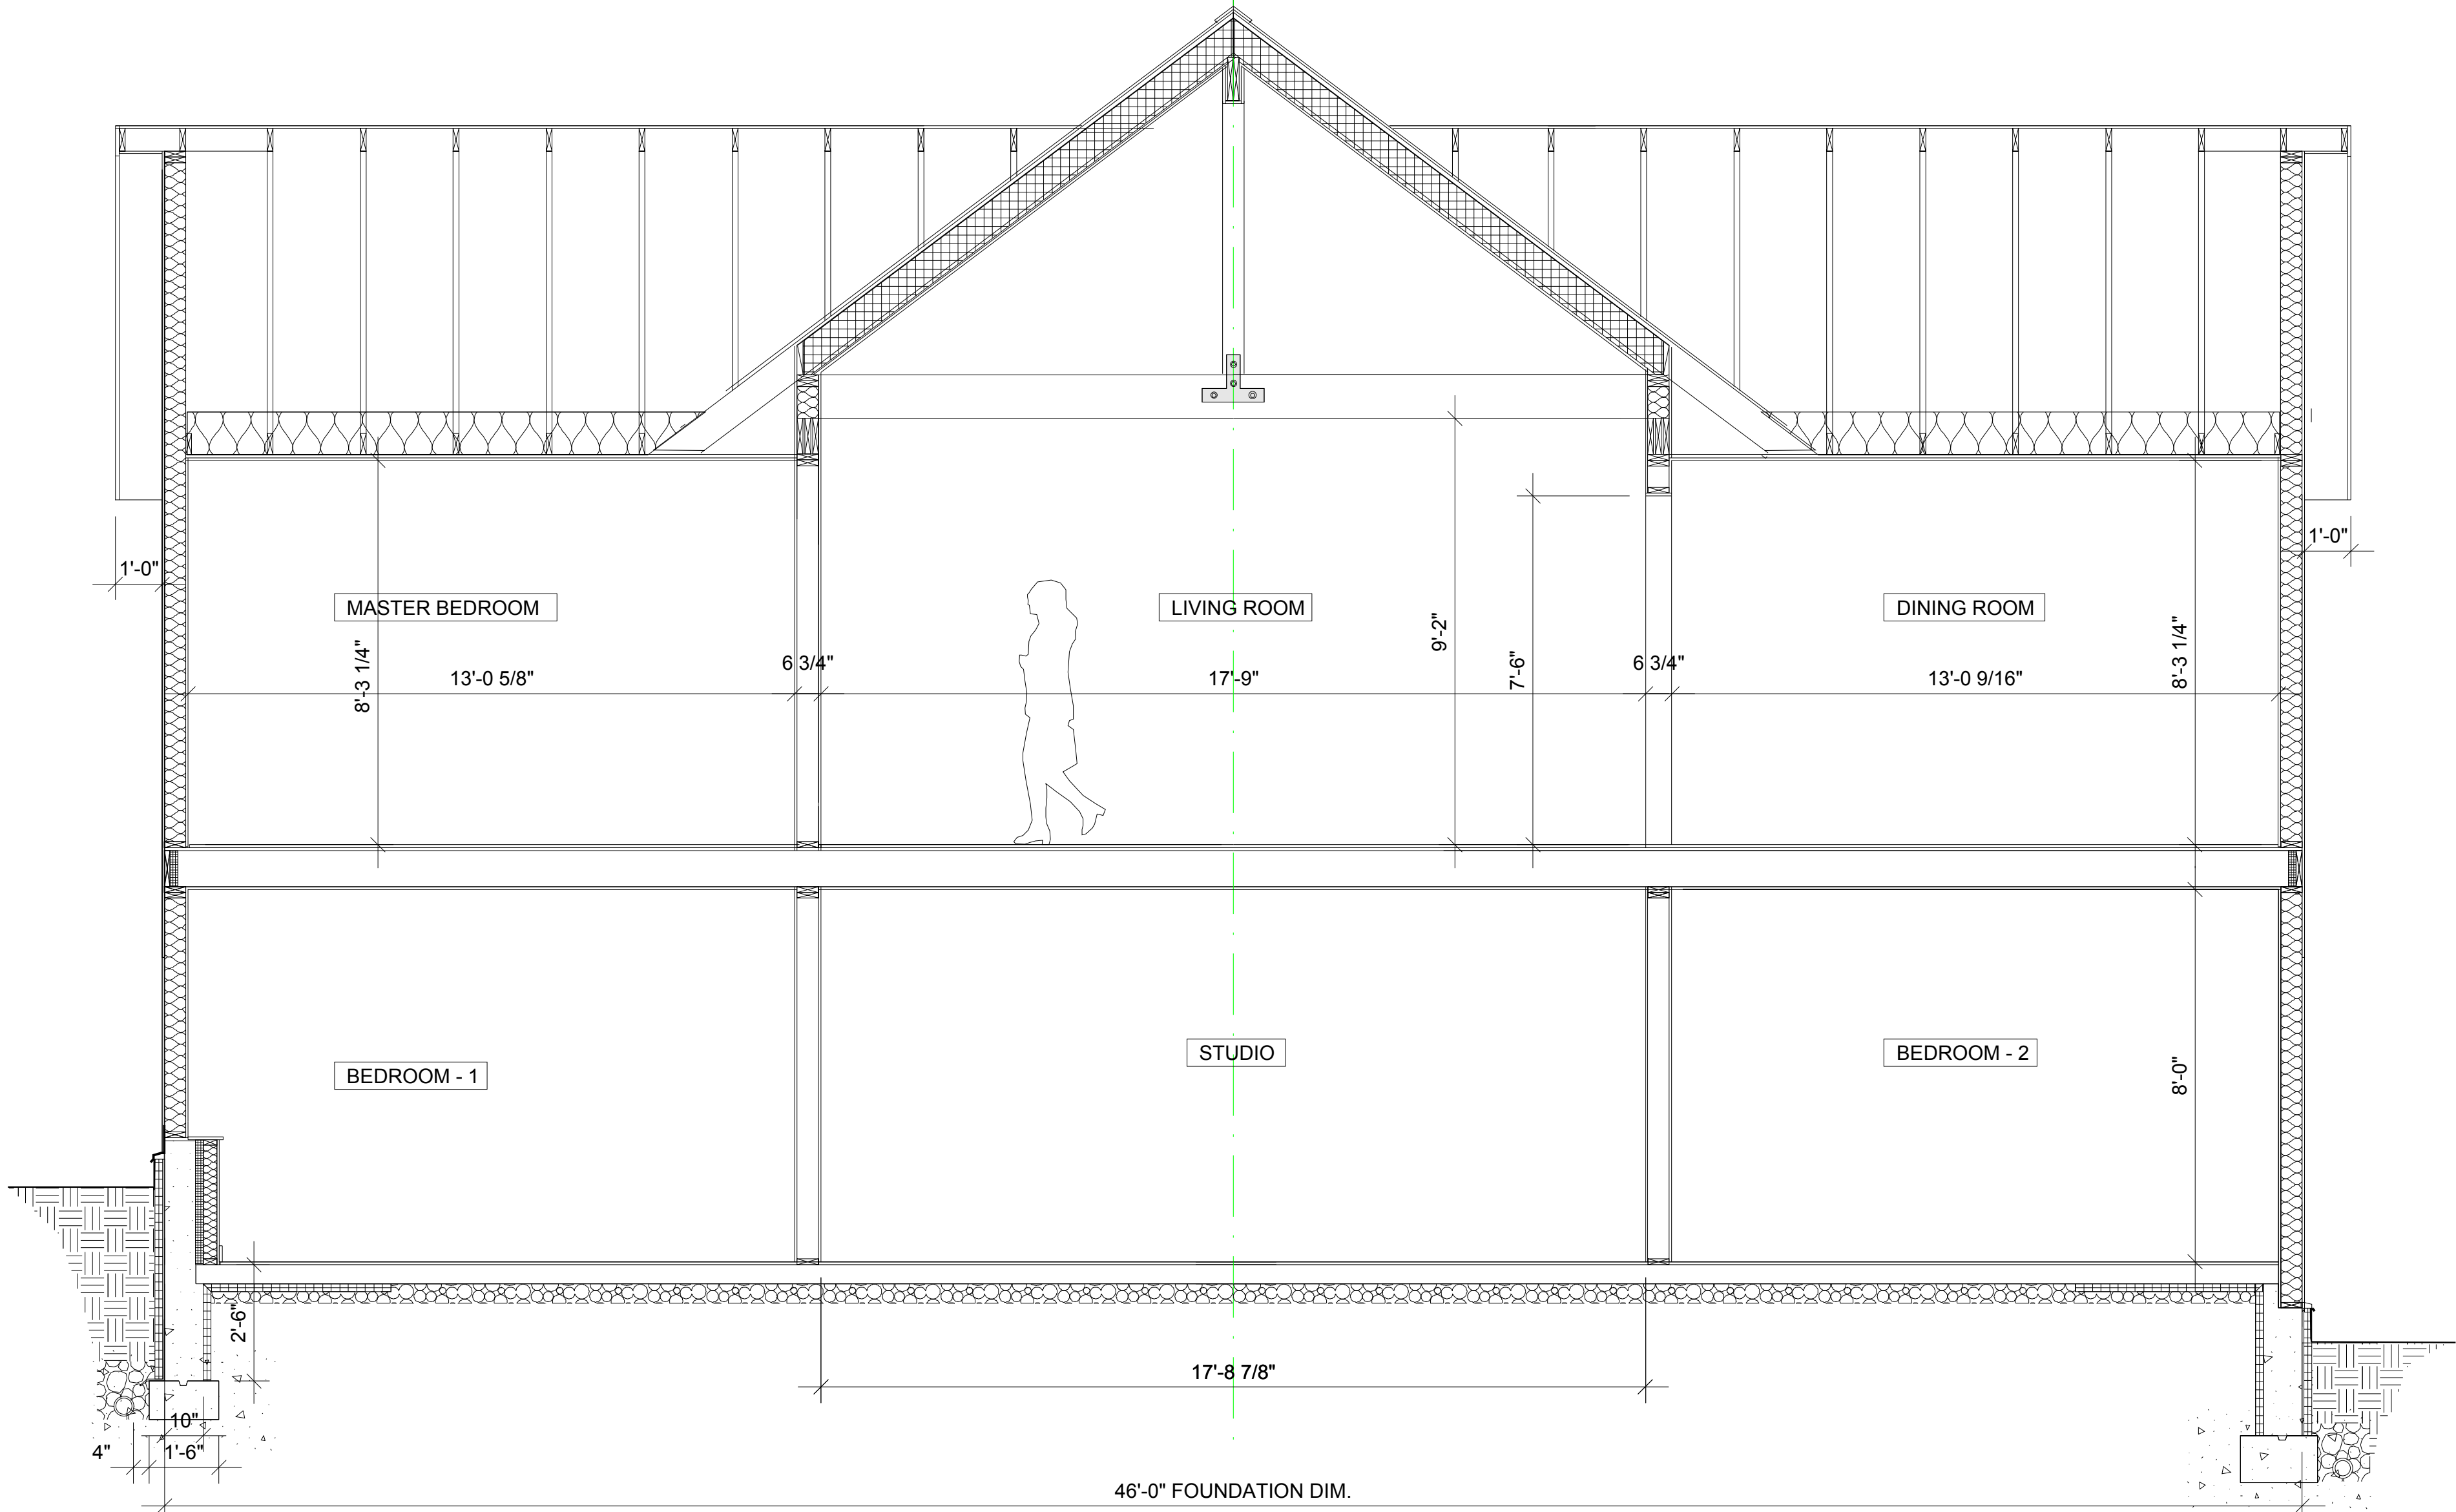

1 NORTH-SOUTH SECTION
A1.1 Scale 3/8"=1'-0" REV-NS-SECT