


KITCHEN CABINET SCHEDULE

- 1 36" x 15" x 24"WALL CABINET WITH 2 DOORS (over refrigerator)
- 2 36" WIDE BASE CABINET WITH 2 DRAWERS
- 3 15" WIDE BASE CABINET WITH 4 DRAWERS
- 4 38" WIDE x 38" WIDE CORNER BASE CABINET WITH 2 ROTATING LAZY SUSAN TRAYS
- 5 36" WIDE BASE SINK BASE CABINET WITH 2 DOORS
- 6 47" WIDE BLIND CORNER BASE CABINET WITH 1 DOOR
- 7 18" WIDE BASE CABINET WITH 3 DRAWERS
- 8 30" WIDE OVEN / COOKTOP BASE CABINET
- 9 30" WIDE BASE CABINET WITH 3 DRAWERS
- 10 24" WIDE x 30" HIGH WALL CABINET WITH 2 ADJUSTABLE SHELVES
- 11 21" WIDE x 30" HIGH WALL CABINET, 1DOORS AND 2 ADJUSTABLE SHELF
- 12 18" WIDE x 30" HIGH WALL CABINET, 1 DOORS AND 2 ADJUSTABLE SHELF
- 13 30" WIDE x 30" HIGH WALL CABINET, 2 DOORS (for microwave above cooktop)
- 14 30" WIDE x 30" HIGH WALL CABINET, 2 DOORS AND 2 ADJUSTABLE SHELVES

PLUMBING FIXTURE SCHEDULE

Custom Lav. Top Cab.	96" & 48" Single Bowl Top on Lam. Cab.
Lavatory Faucet	KOHLER 'Forte' K-10272-4
Toilet	KOHLER 'Cimarron' 1.28 gpf K-3609
Fiberglass Shower	36" x 48" W/ Sliding Glass Doors
Shower Valve	AMERICAN STANDARD AMS-1363L
Kitchen Sink	ELKAY 'Crosstown' ECTS RAD 25226BG
Kitchen Sink Faucet	DELTA 2480-DST

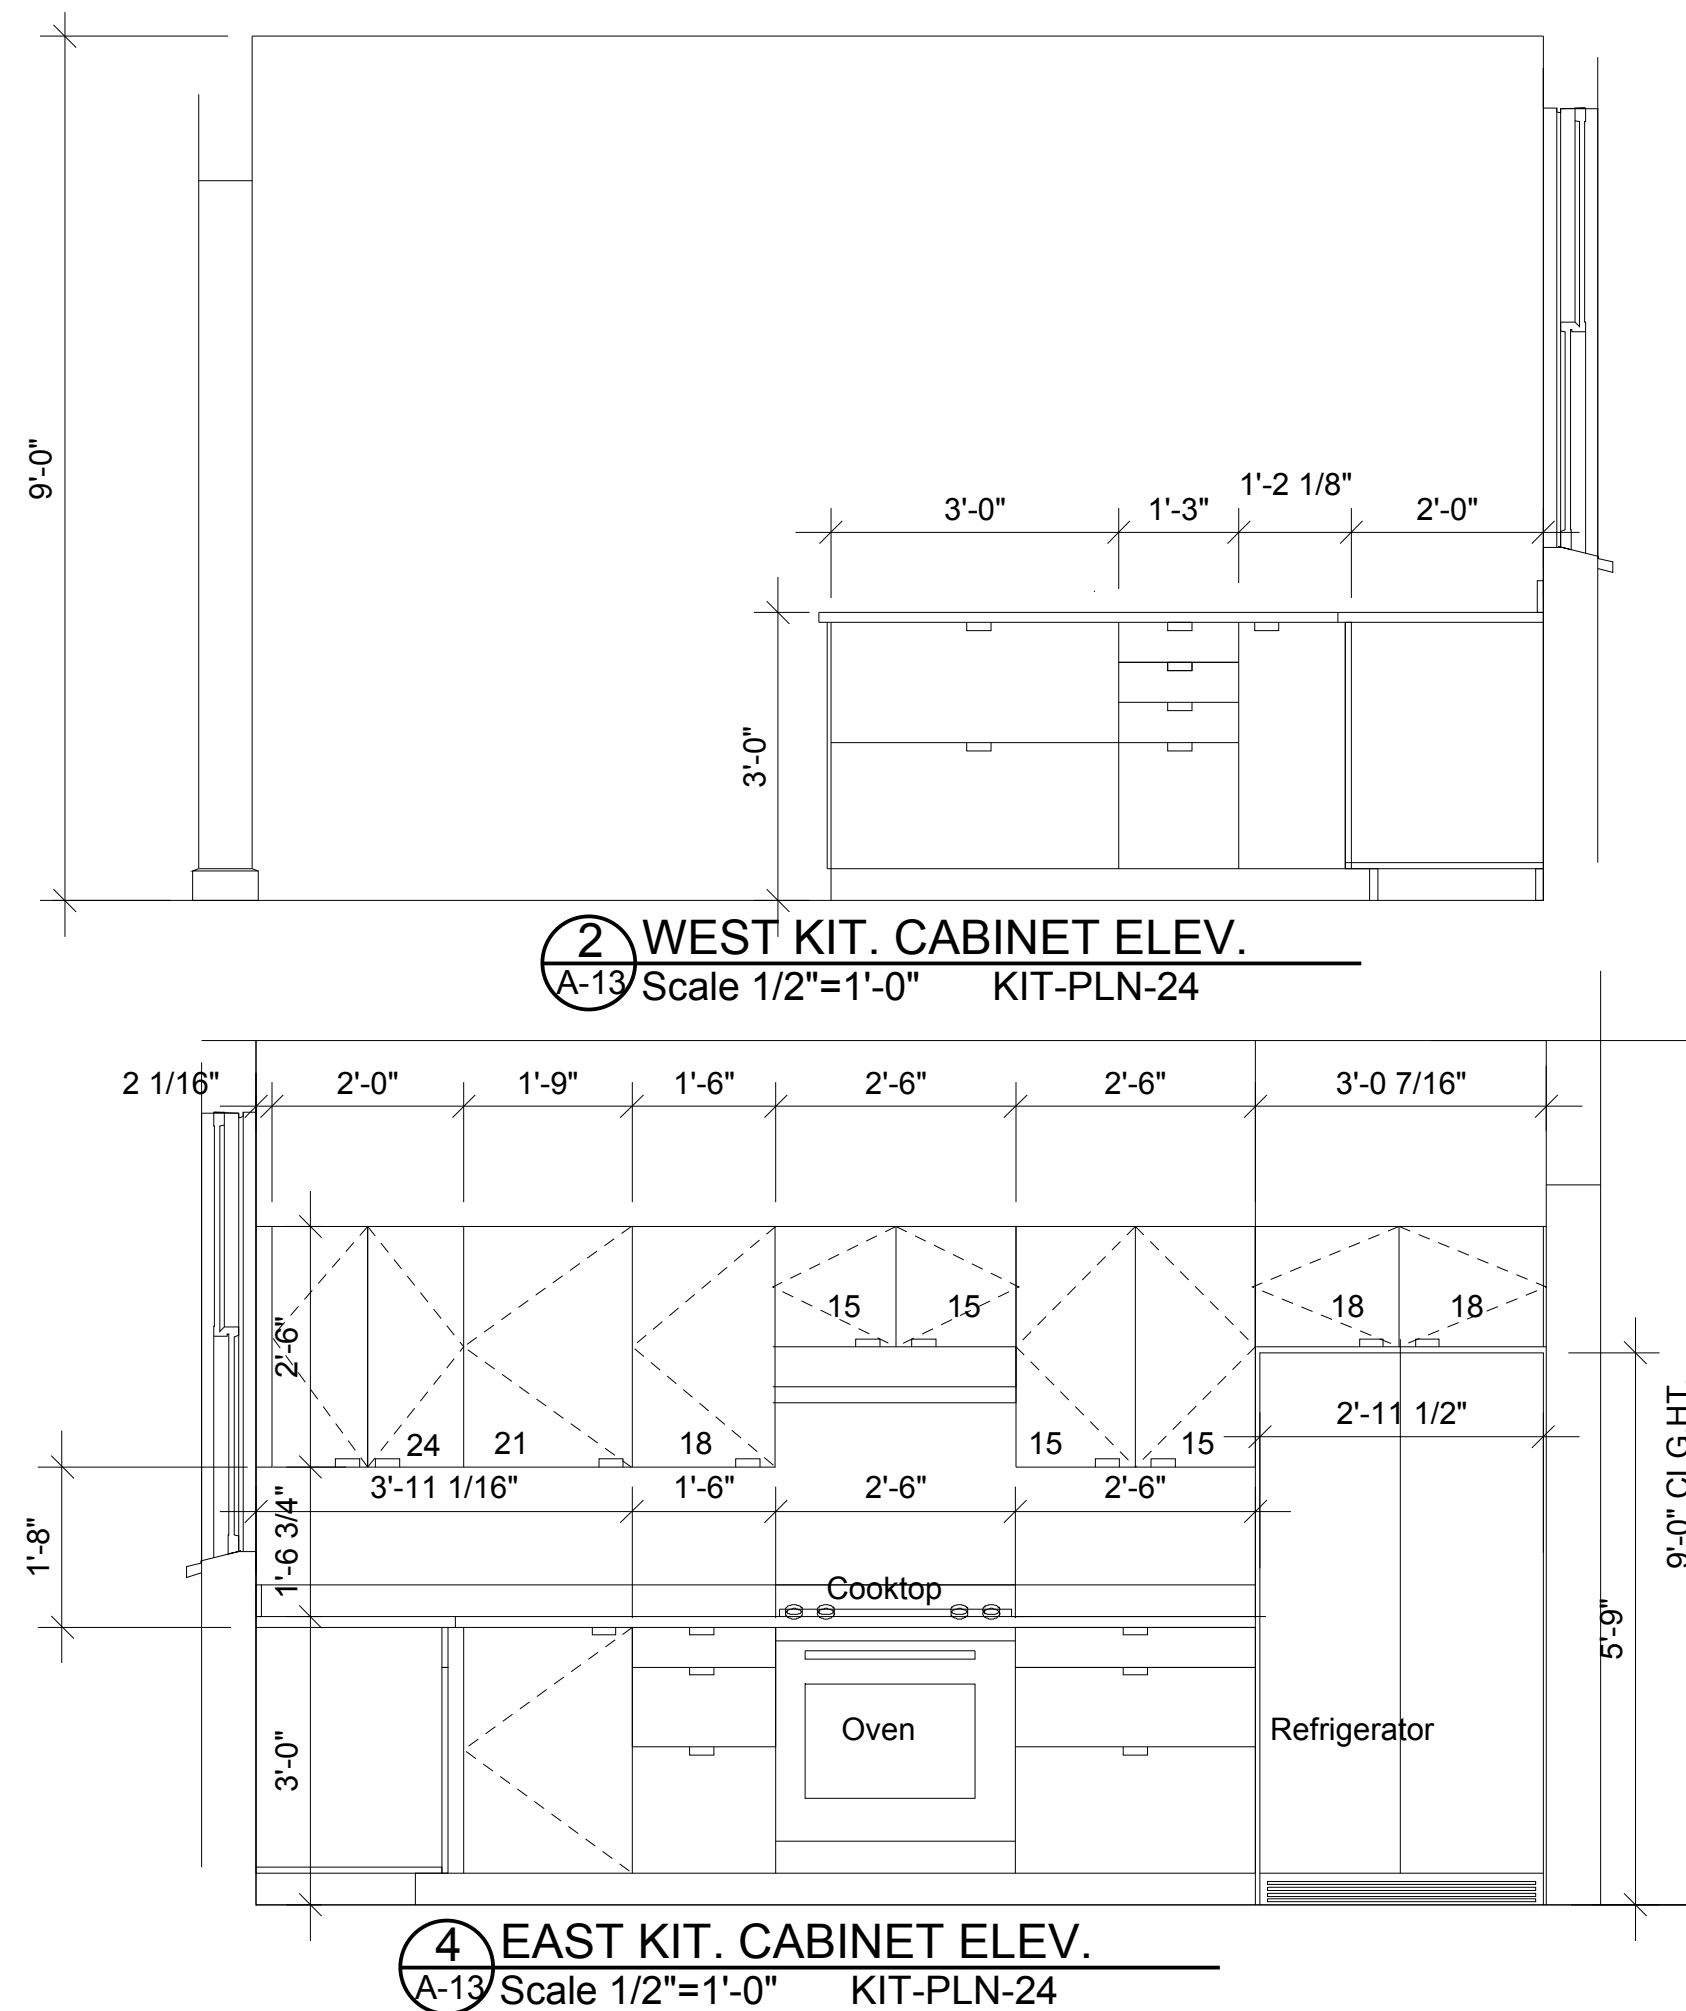

MacLaren Residence

51 FAIRVIEW LANE
SPRINGFIELD IL

Architect:
Robert E. Edmonds
7158 Waterman Ave
St. Louis, MO 63130
314-324-9333
reedmonds@yahoo.com

A-13

KITCHEN PLAN -ELEVS